



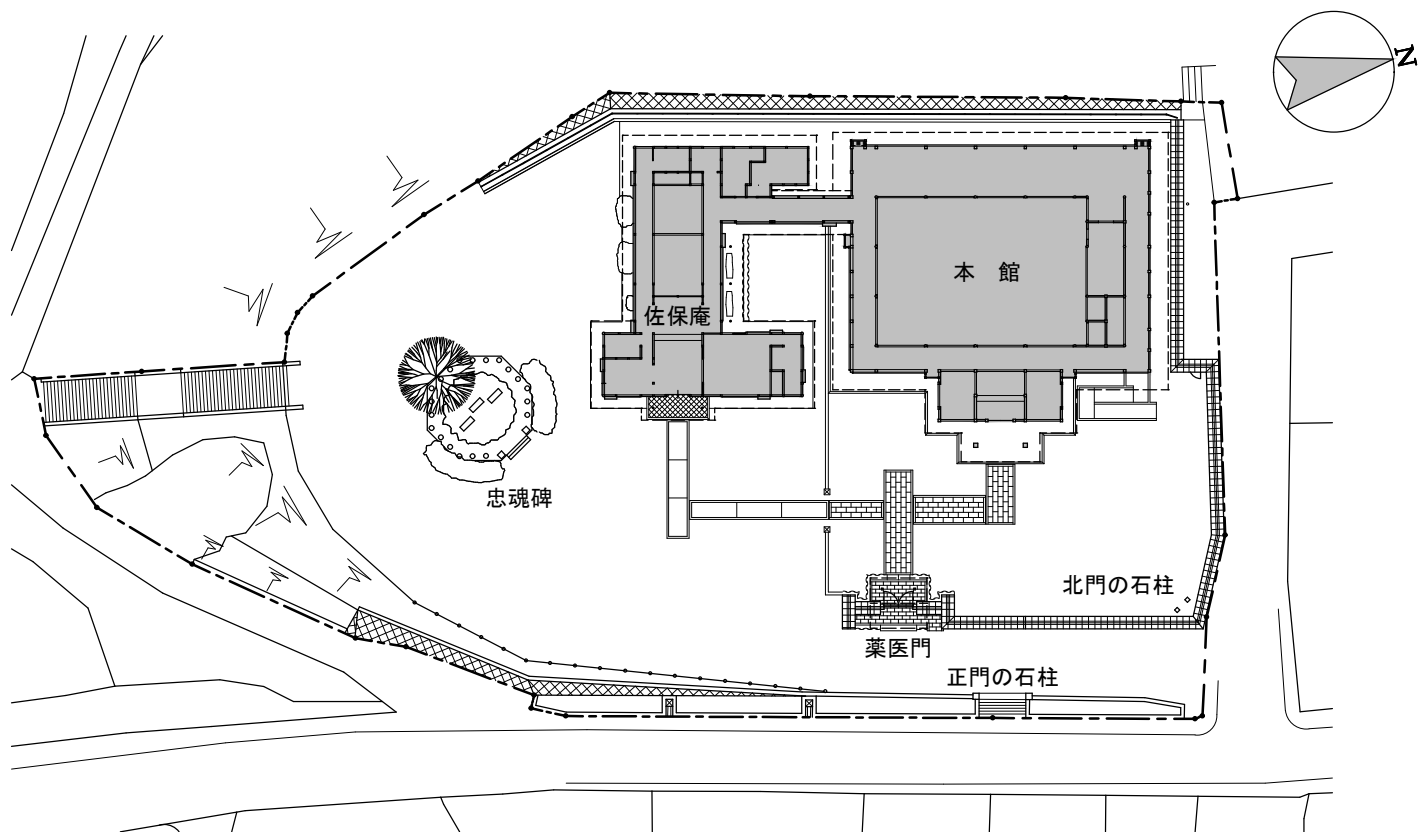

配置図 S=1:600

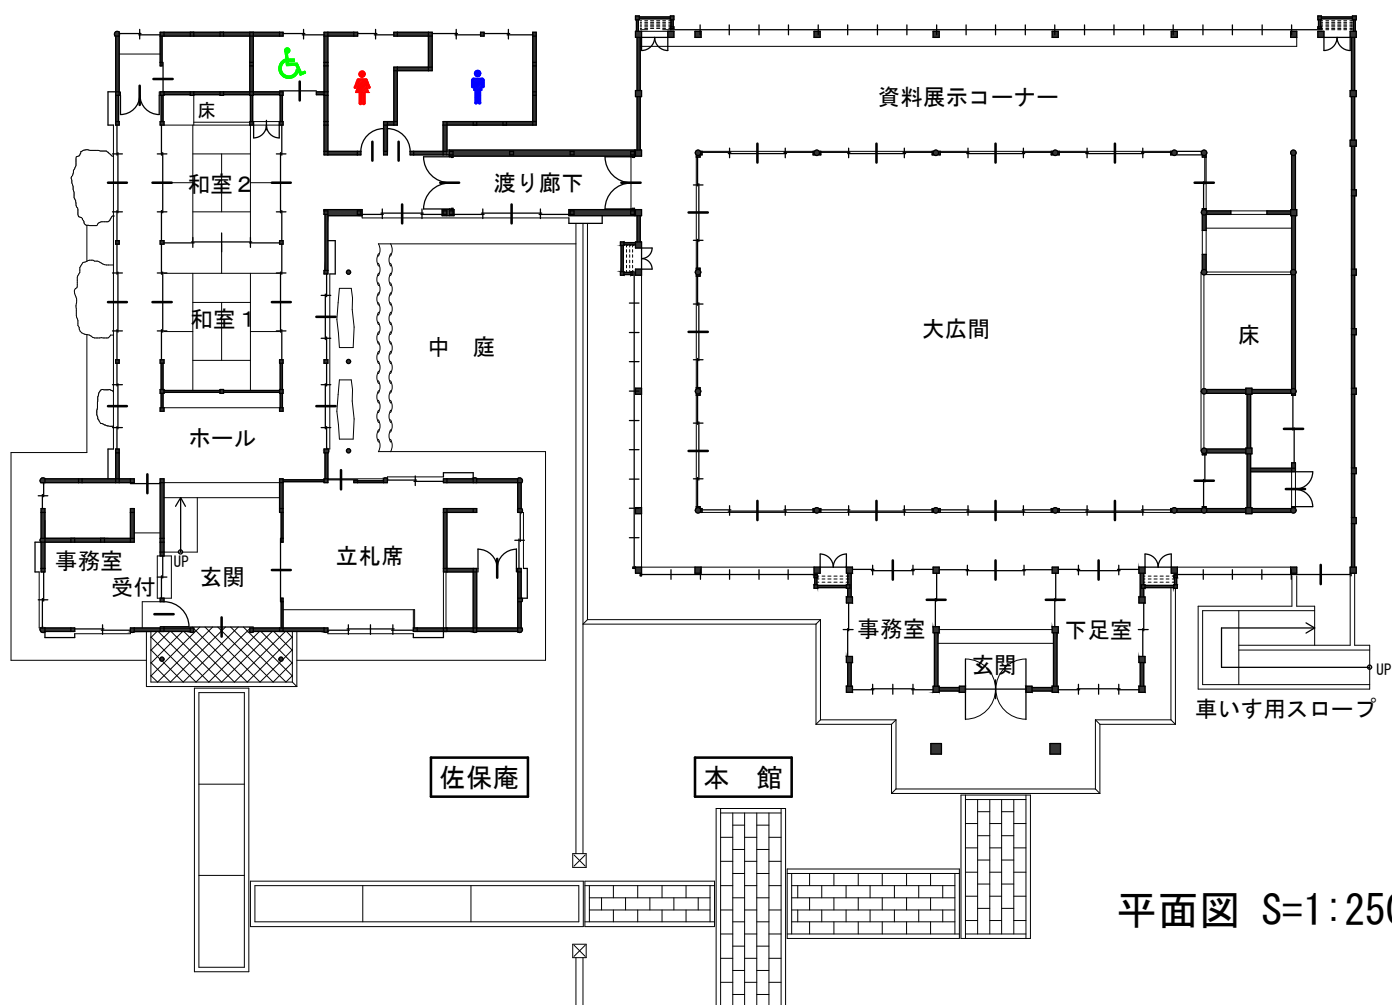

平面図 S=1:250

