









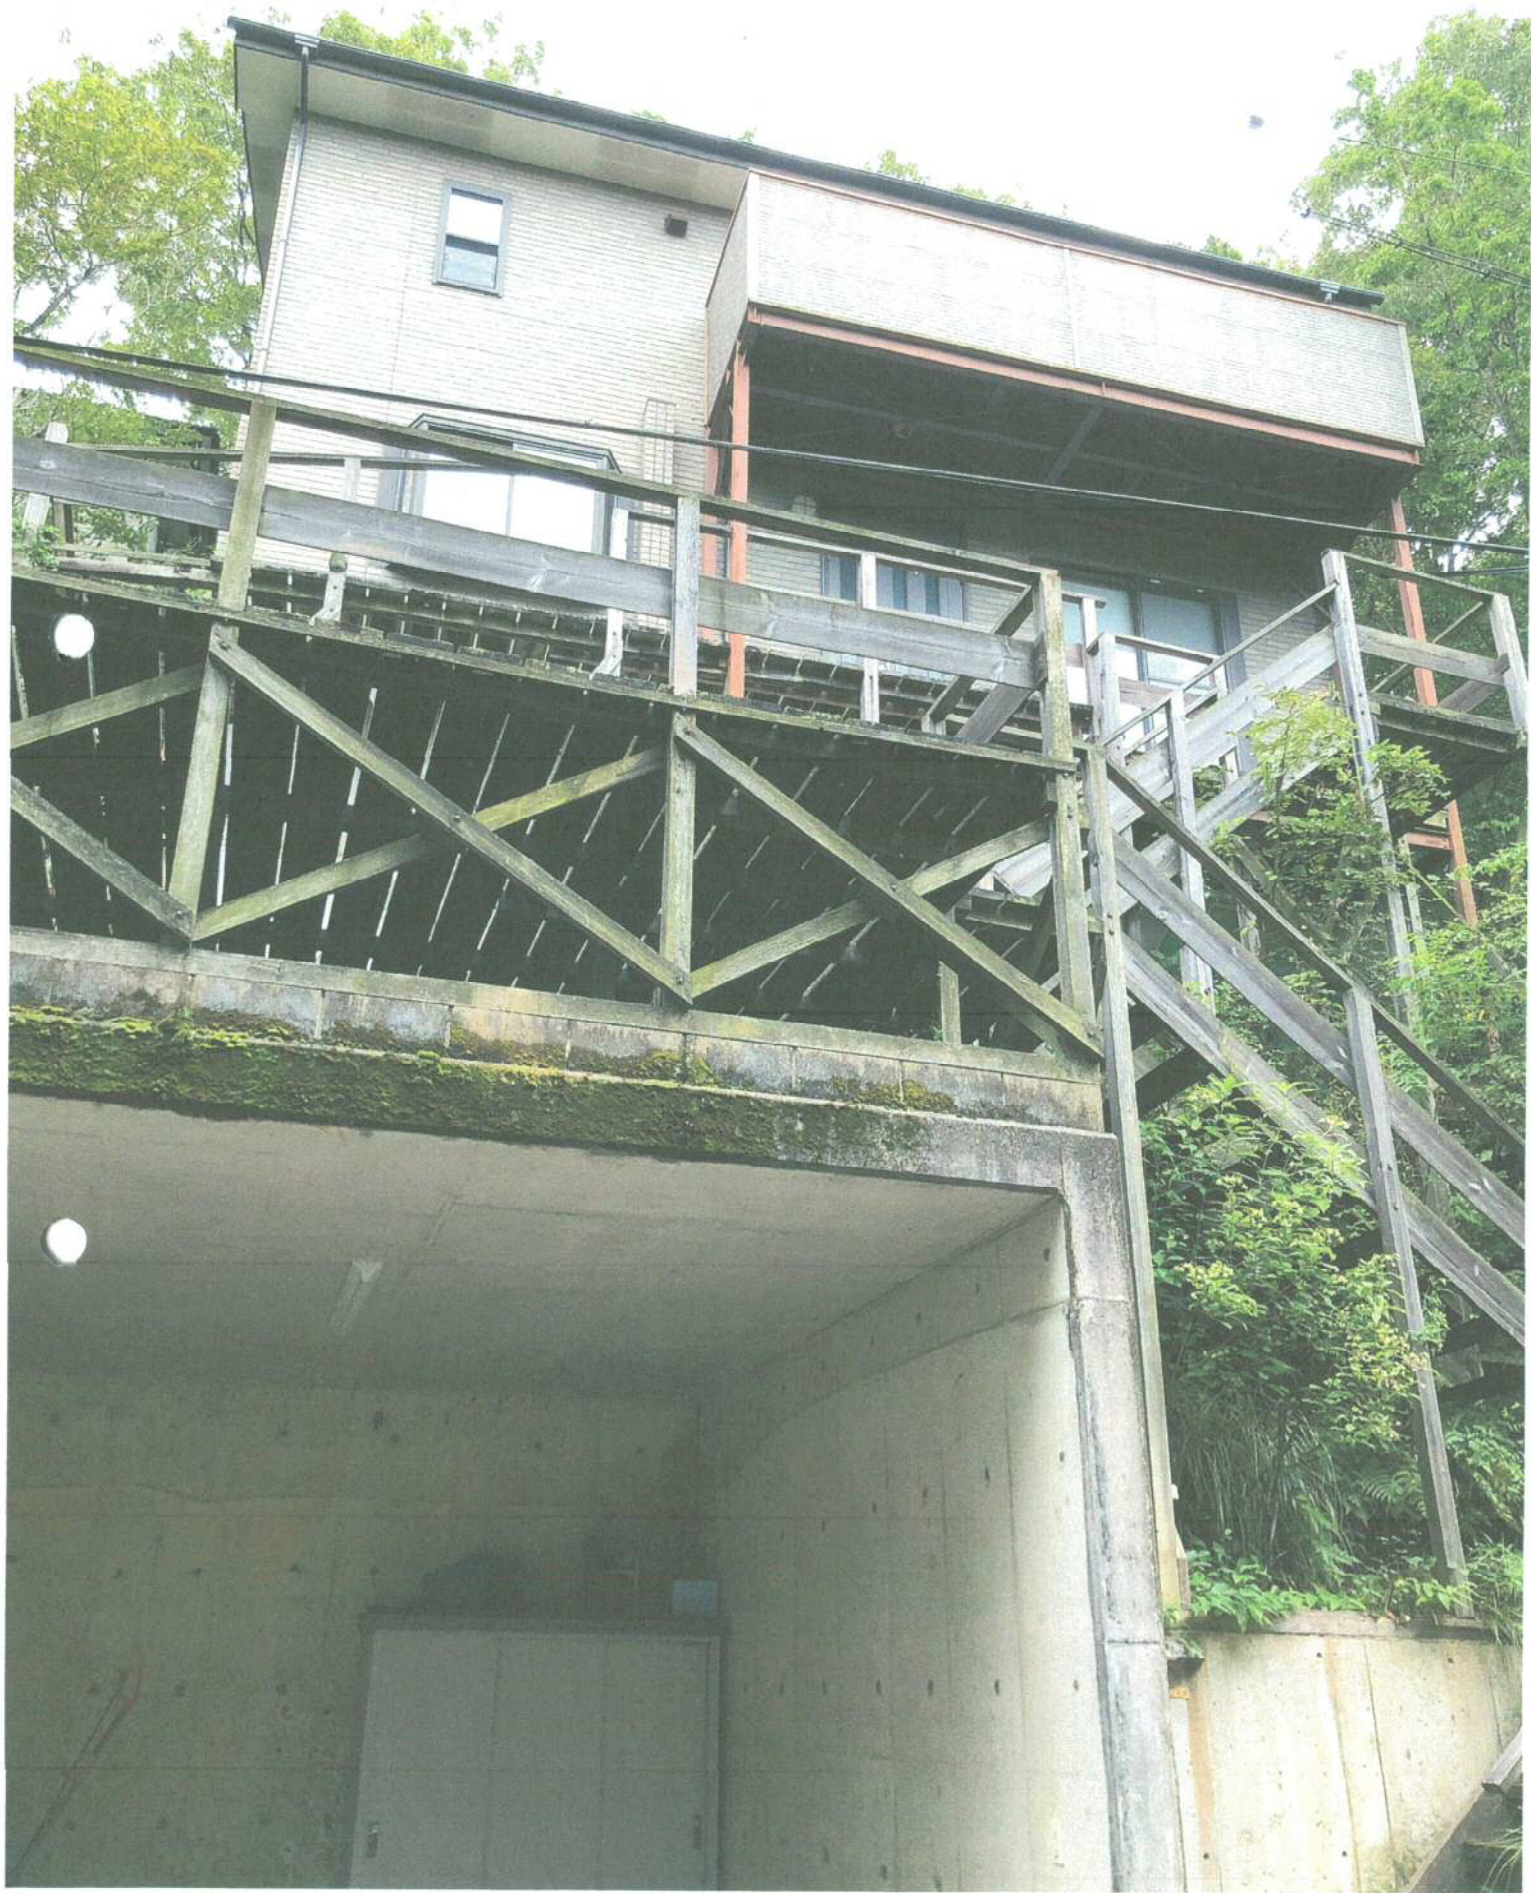

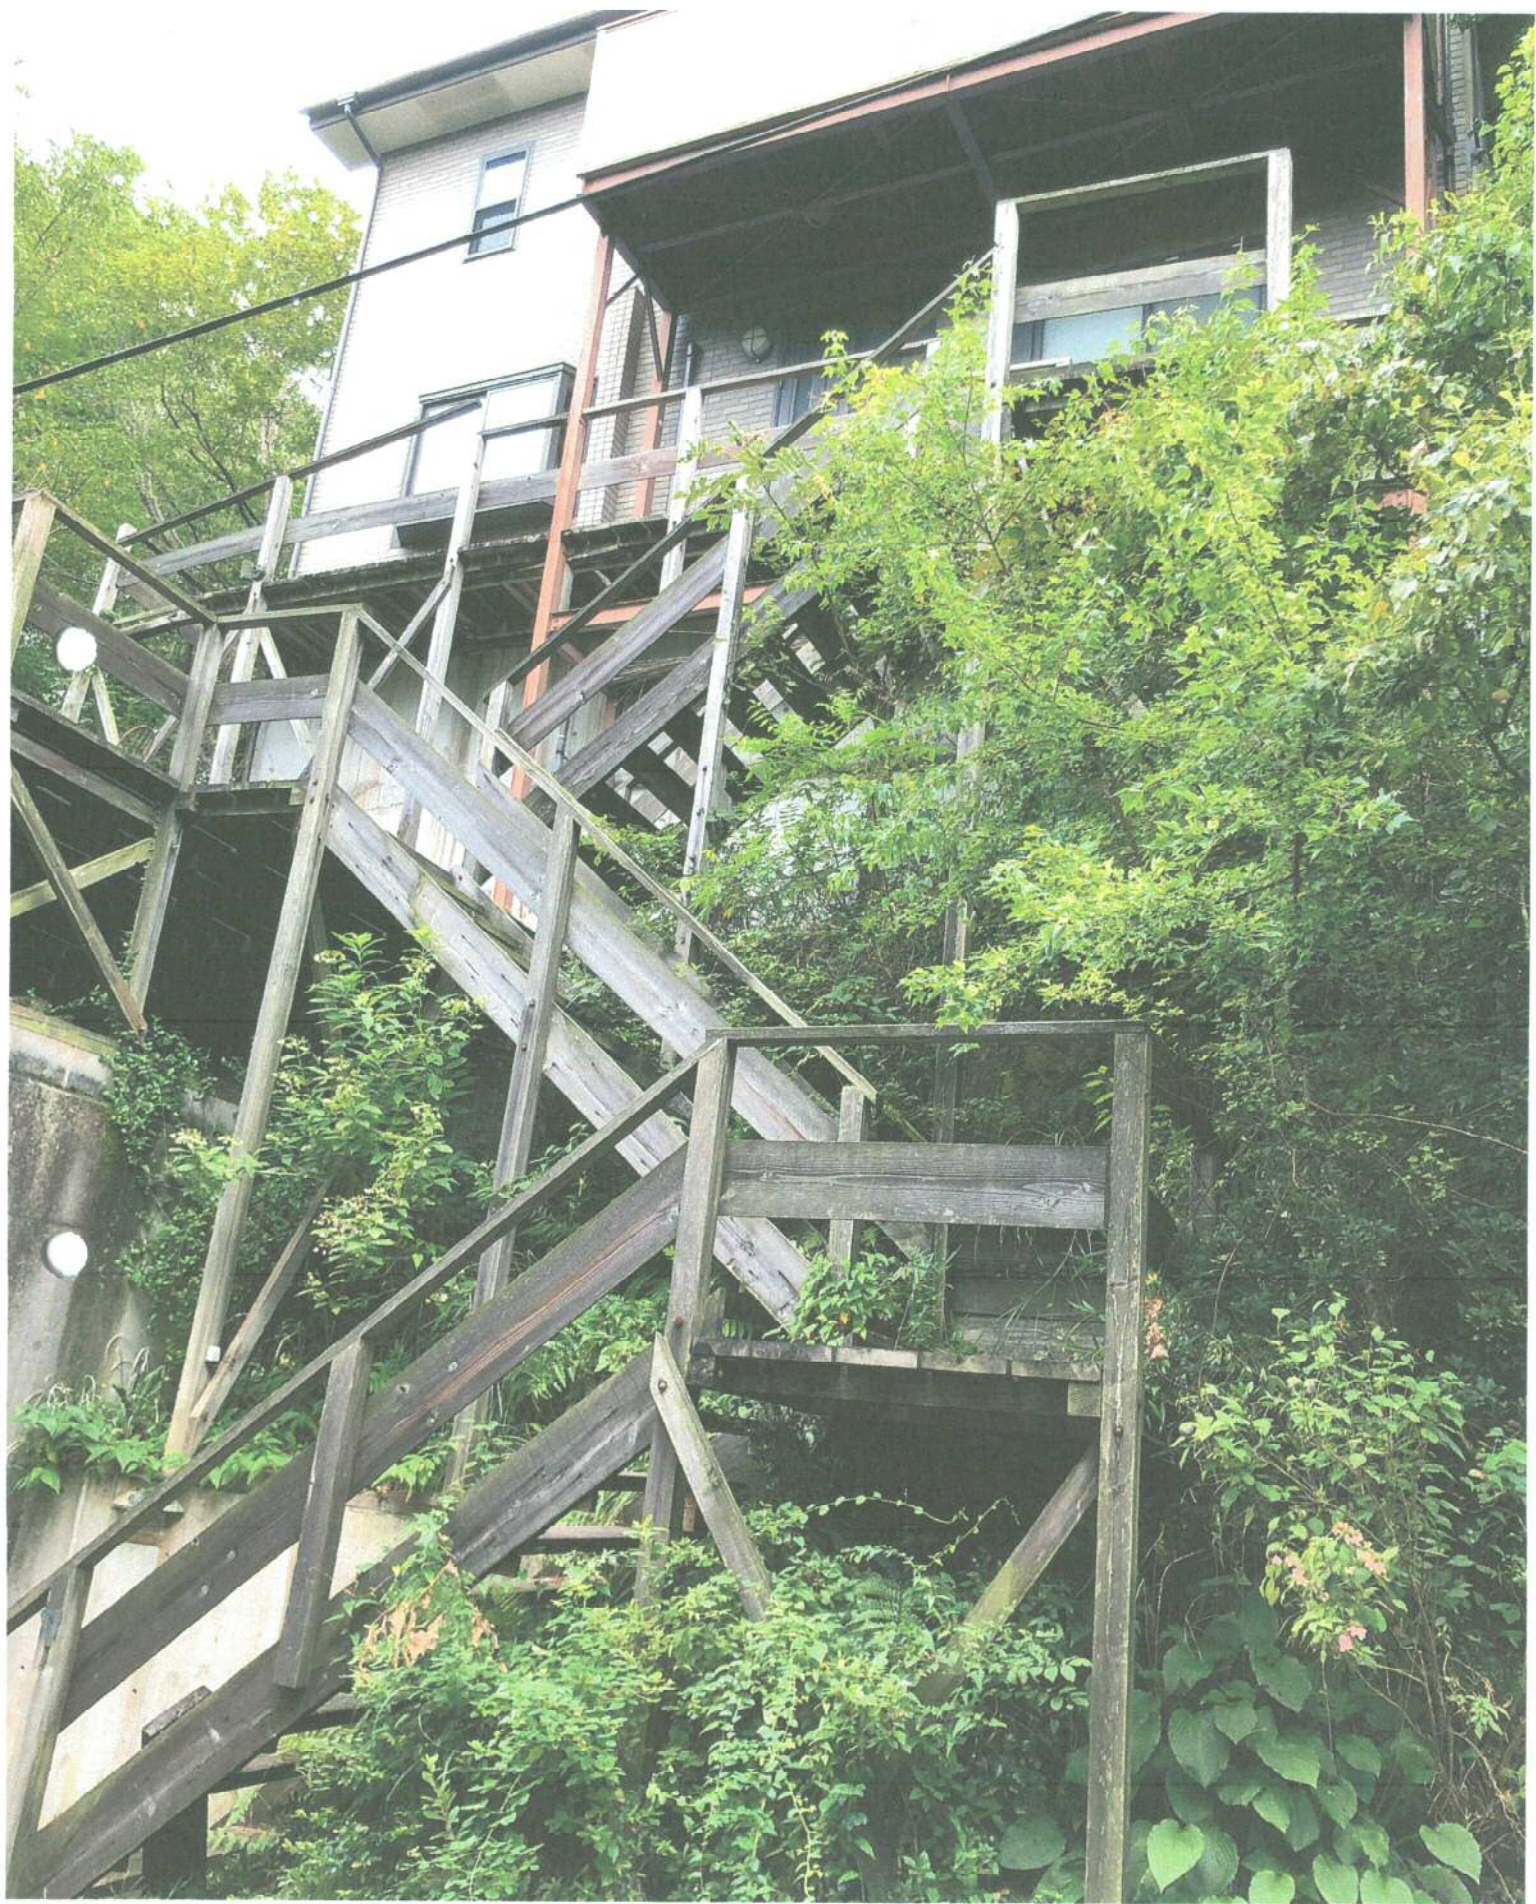





















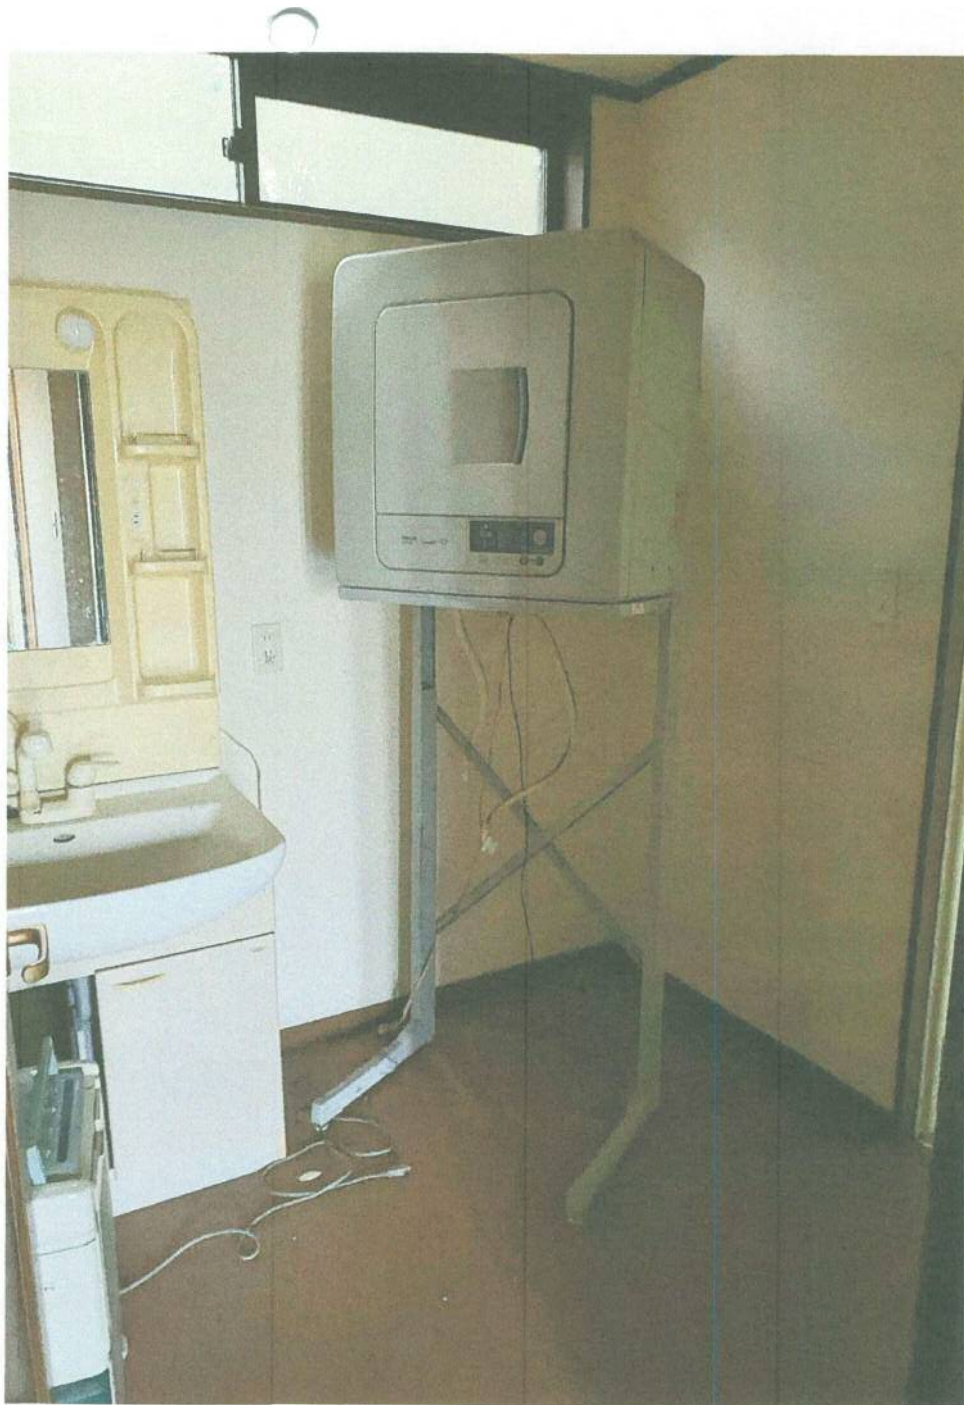



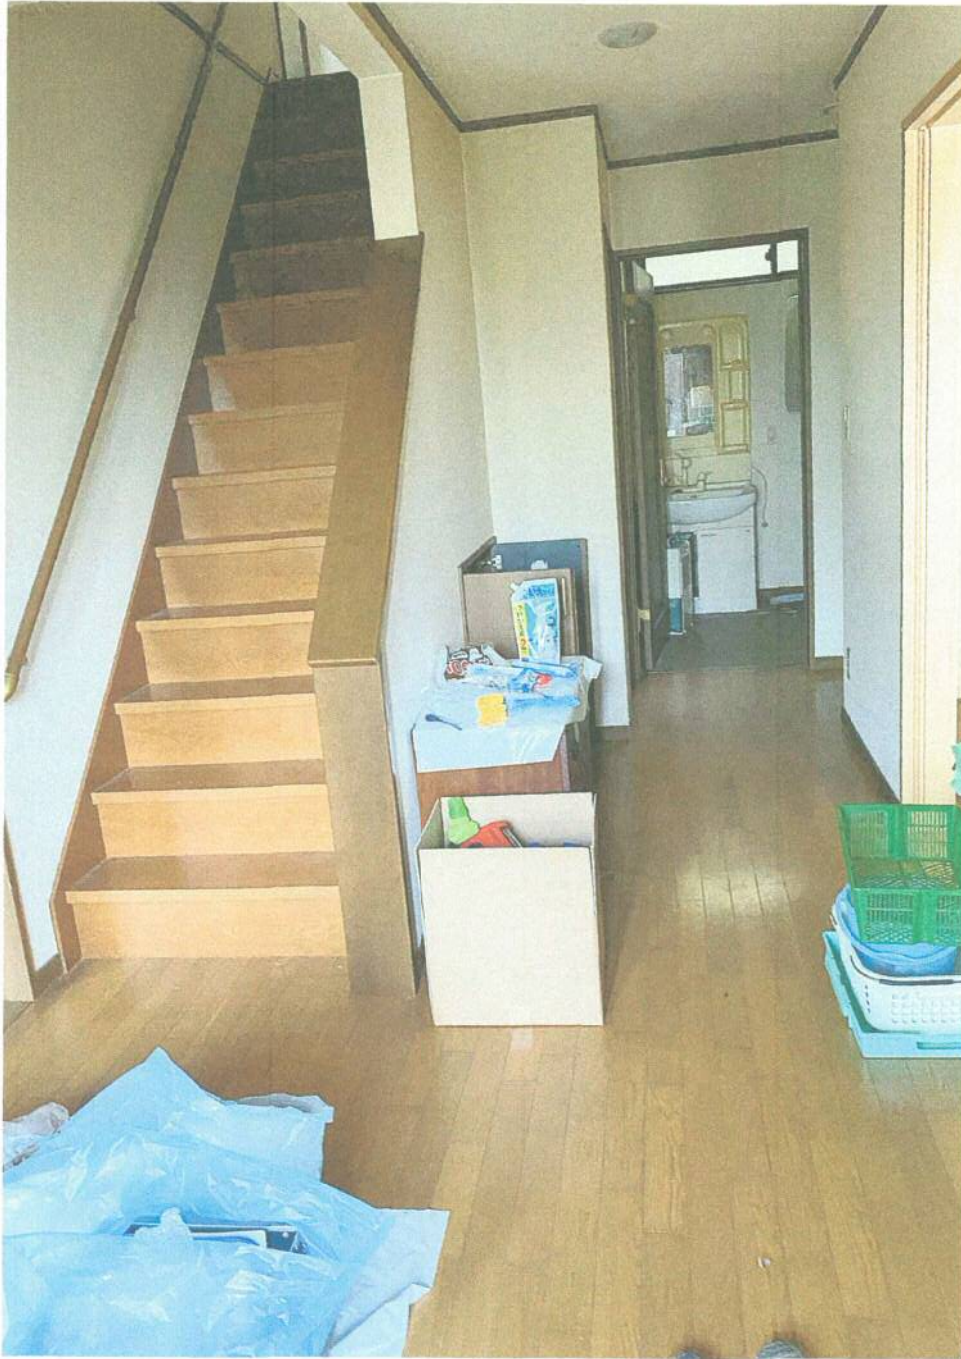














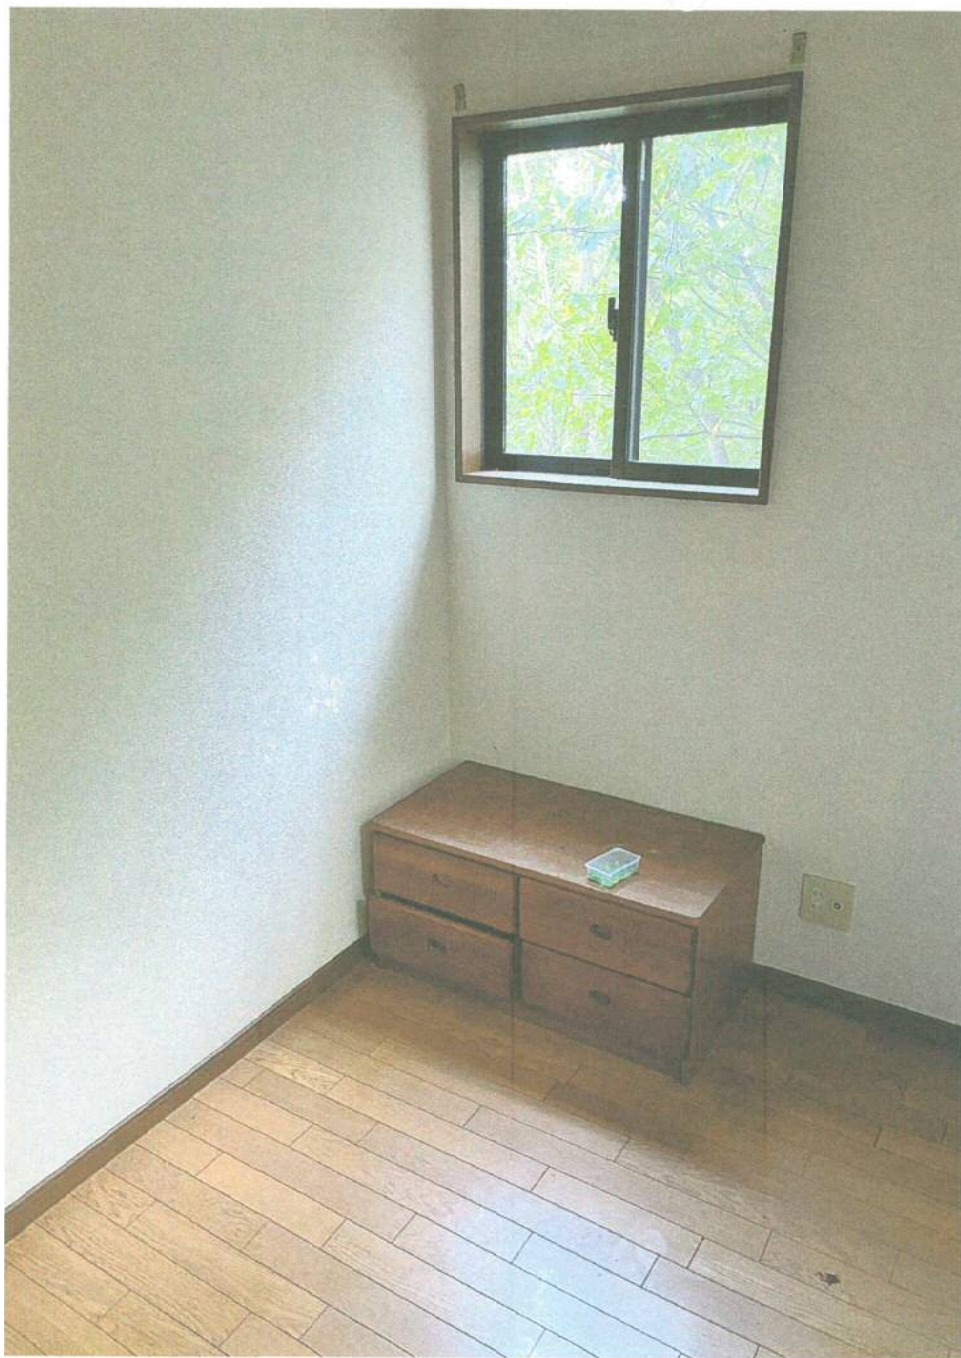



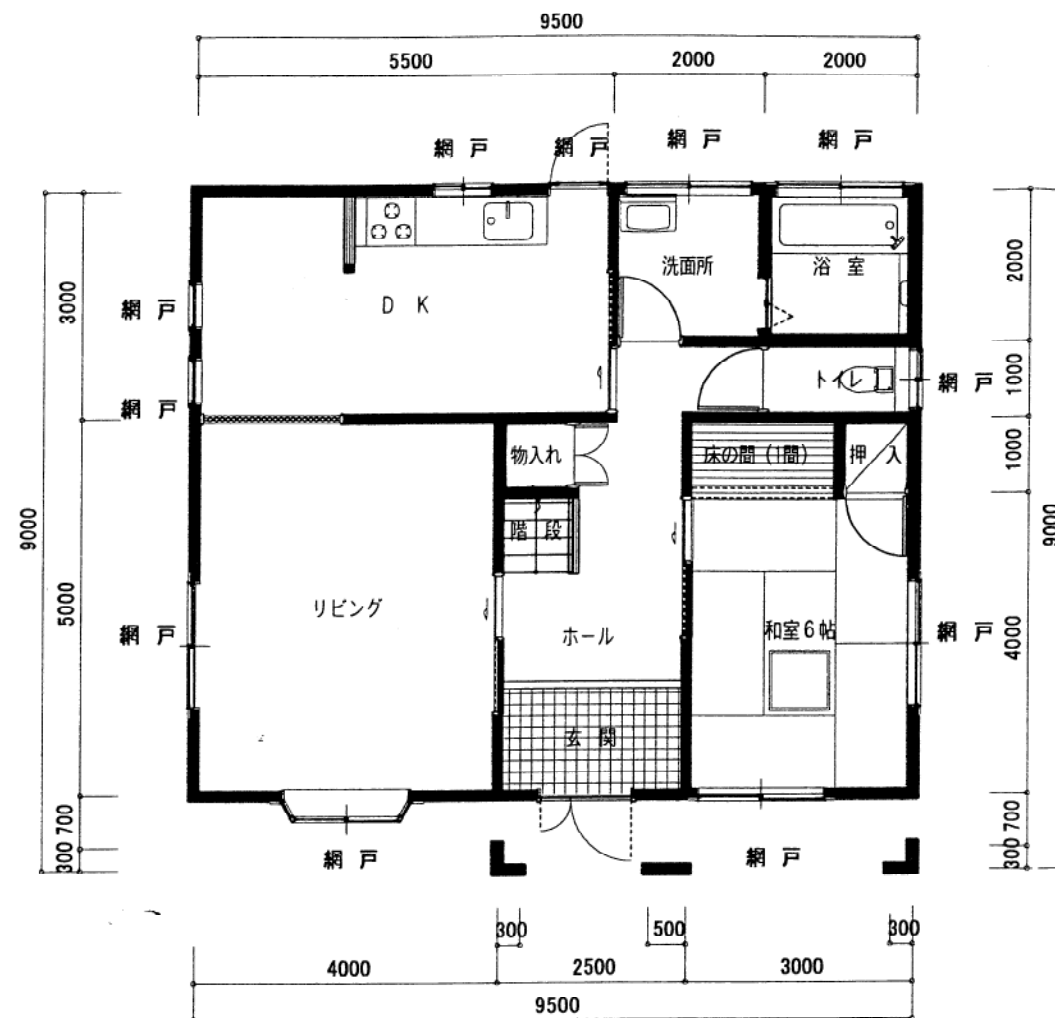

1階 平面図 1/100

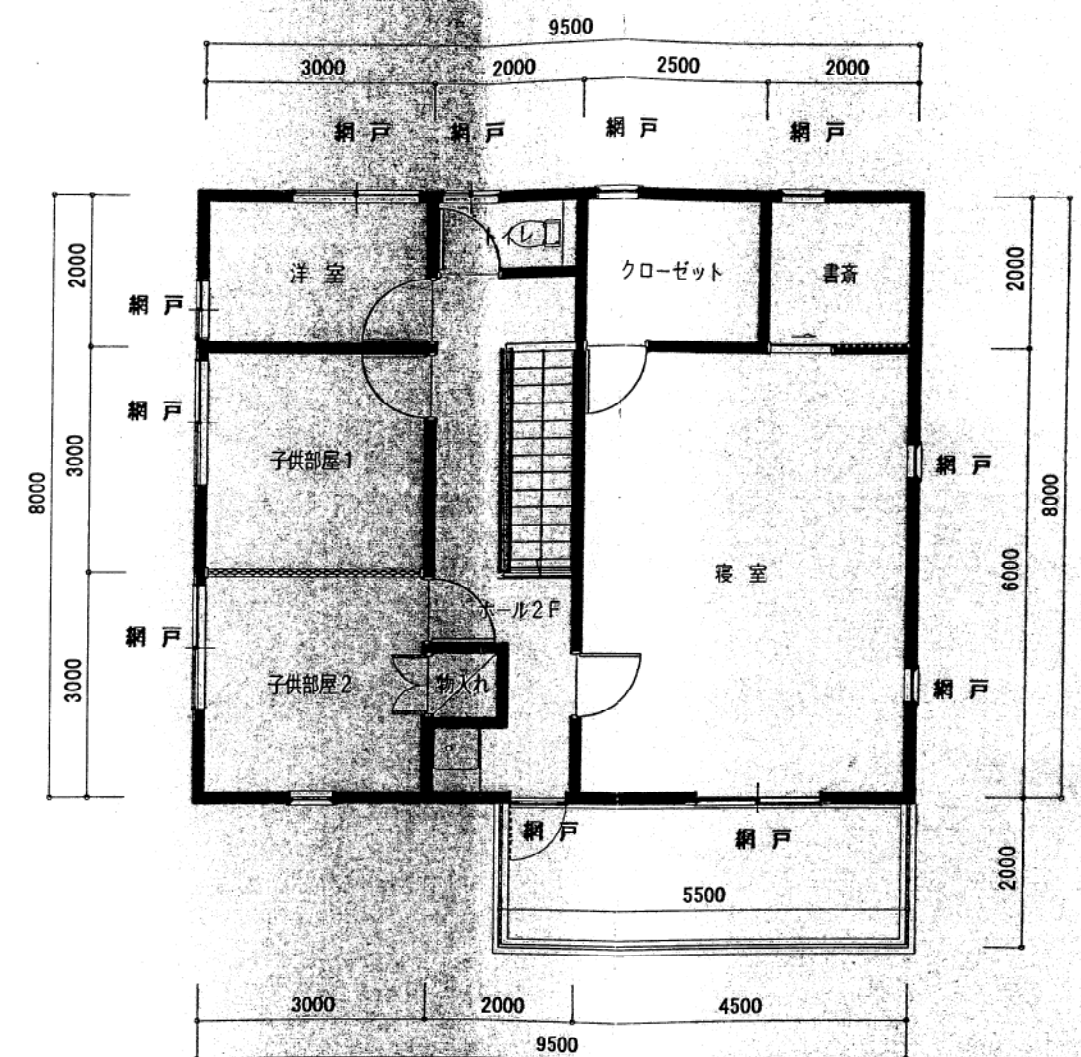

2階 平面図 1/100