
第8回加東市社地域小中一貫校開校準備委員会 【資料1】

基本設計時と実施設計時との比較（R3. 9. 30現在）

R3. 10. 27(水) 19:30～
加東市役所 2階 201会議室

配置計画図

- 凡例
- 歩行者・自転車動線
 - 教職員動線
 - 自動車動線
 - 緊急車両




①トラックの向き変更
トラック周りにスペースを確保するため

②部室棟と渡り廊下の形状変更
消防車両の進入ルートを変更したため

③バスの配置変更
スクールバス乗車児童の安全を確保するため

基本設計(R3. 3. 31時点)

配置計画図

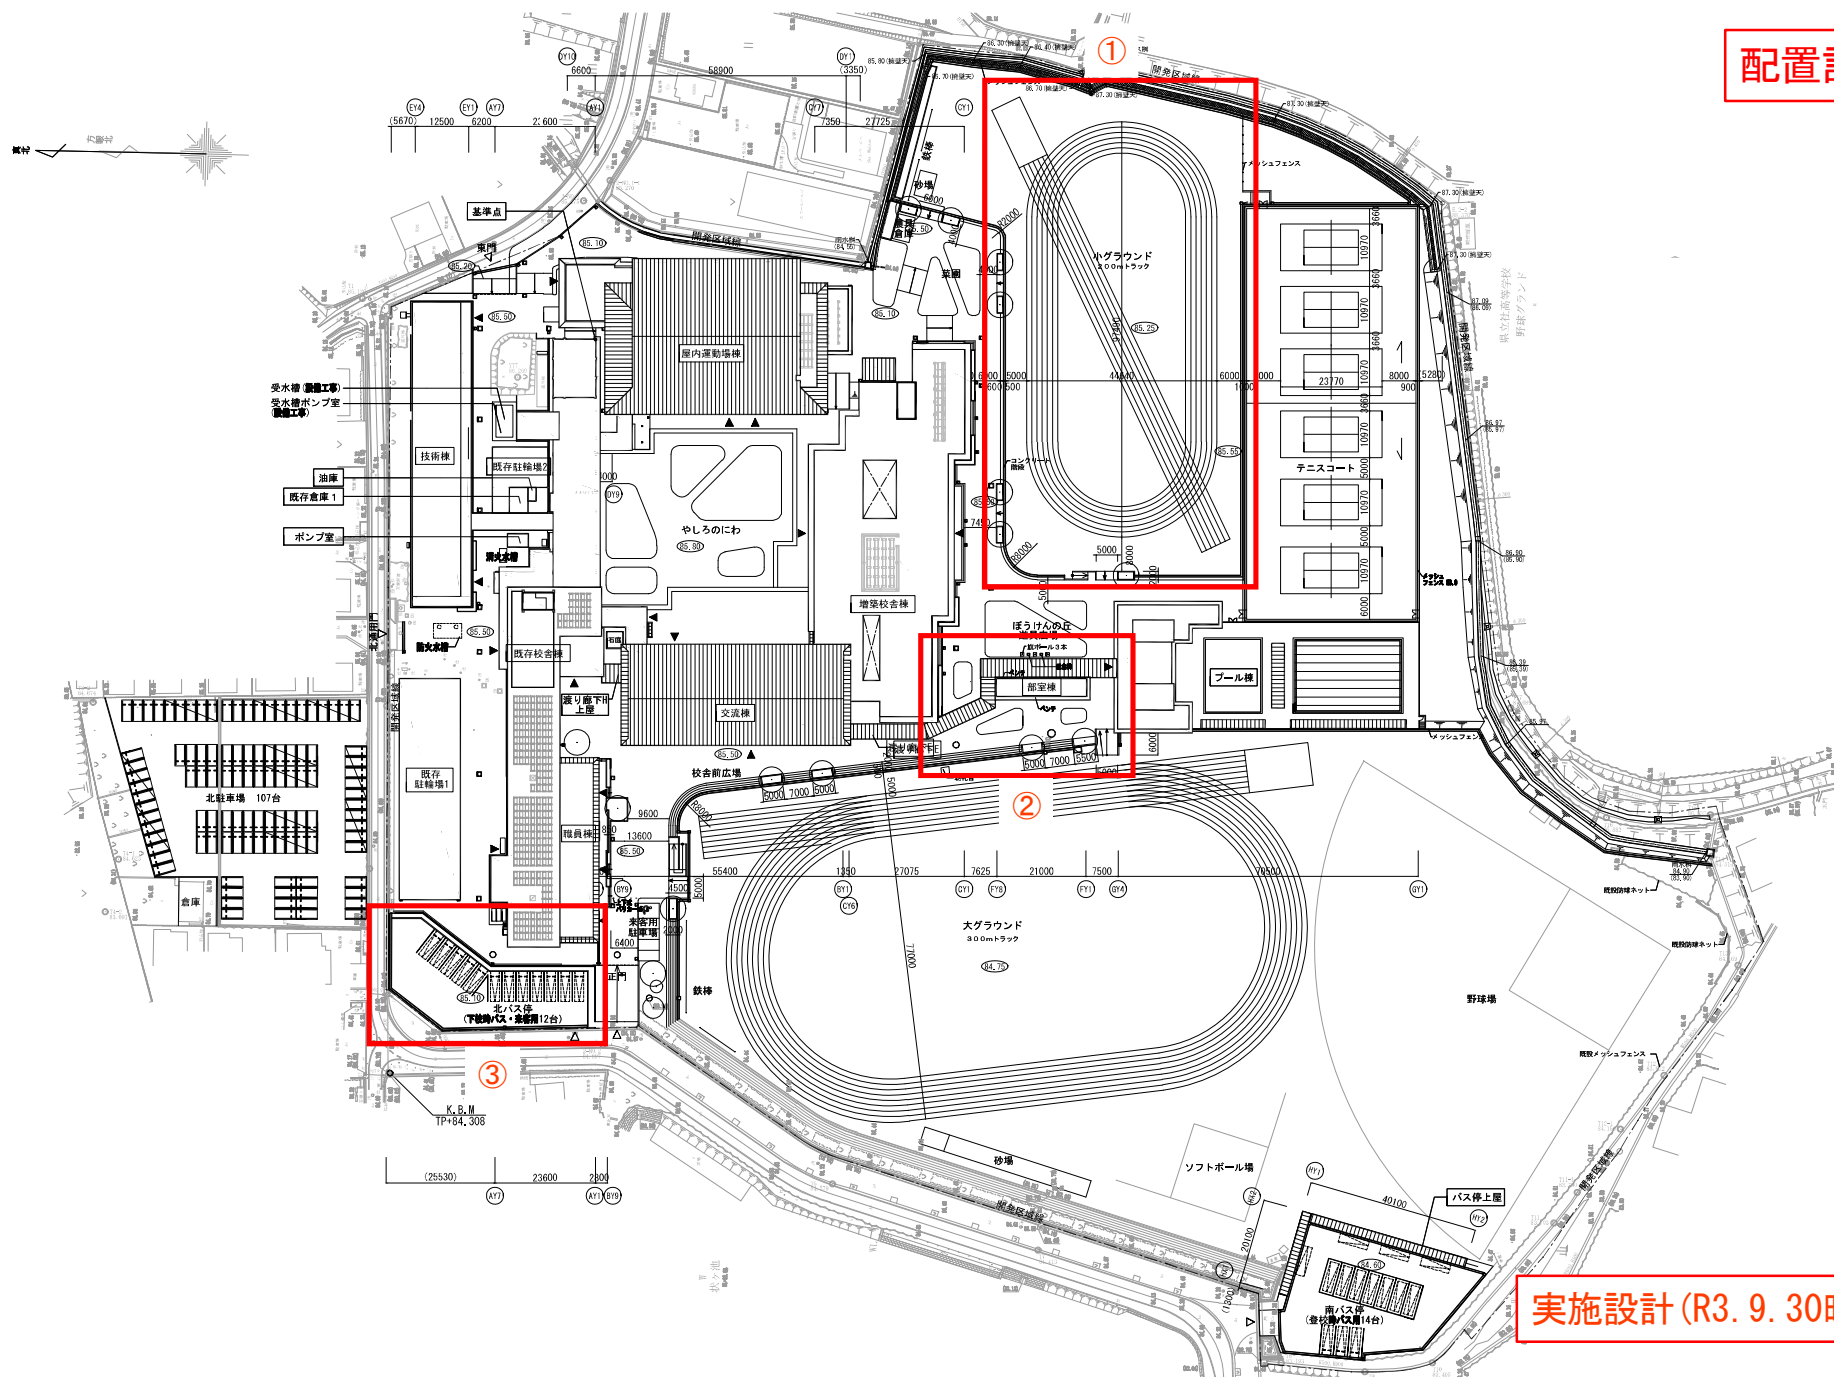

実施設計 (R3. 9. 30時点)

※上記図面は、現在実施設計中のため、今後変更の可能性があります。

1 階平面図

①地域交流室を移動
面積を広げるとともに地域利用がしやすい配置とするため

②配食室(小学生用)を増築校舎へ移動
小学生の運搬距離を短くするため

③被服室を交流棟3階に移動
教室環境(広さ)改善のため

④保健室(中学生用)を既存校舎に移動
職員室近くに保健室を配置するため


⑤異学年交流スペースを1箇所を集約
保健室の配置変更のため

⑥トイレの配置変更(各階共通)
西側からの採光確保のため

⑦建物の形状を変更(各階共通)

⑧配食室(小学生用)を配置
小学生の利便性重視

⑨器具庫と部室の配置変更
給食車の動線を確保するため

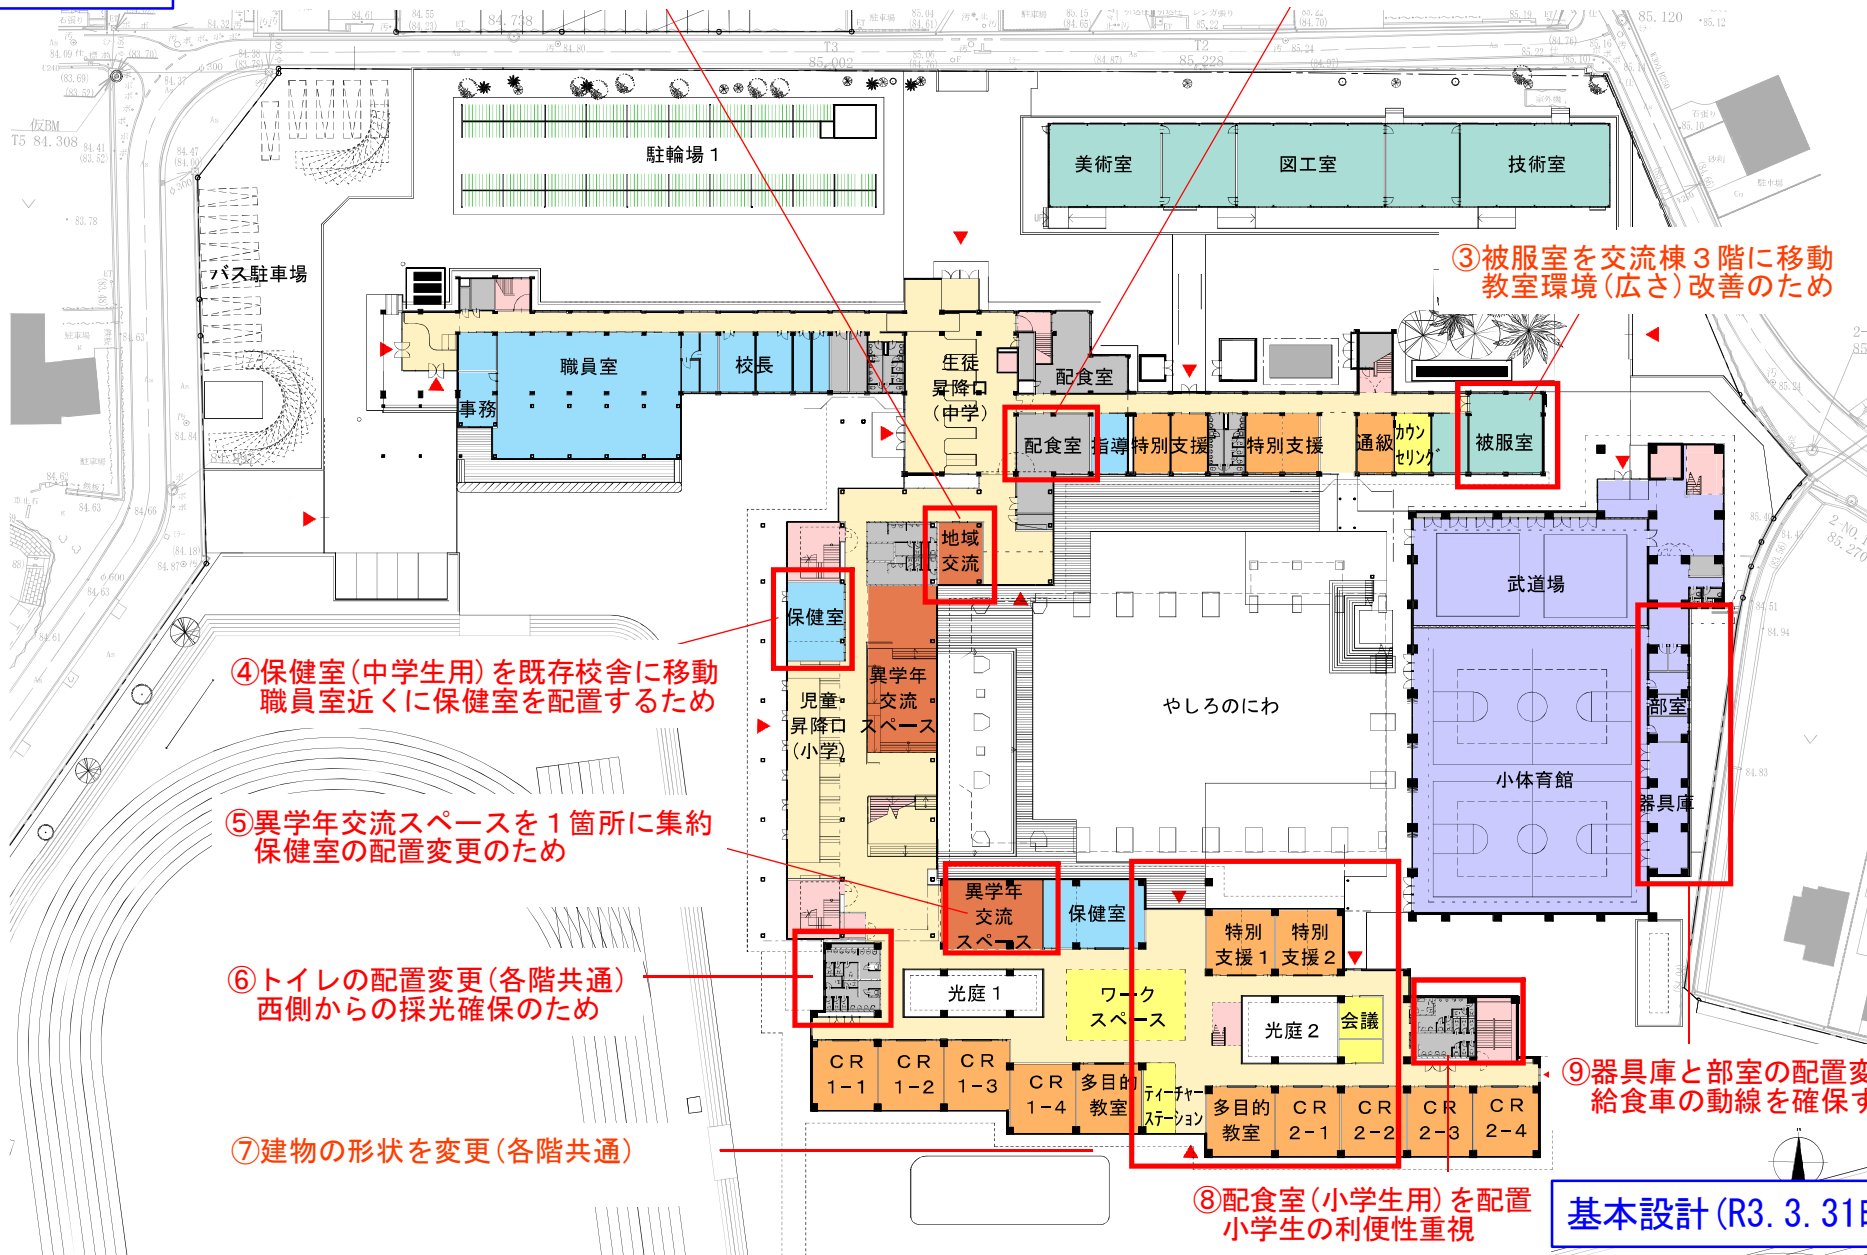









※上記図面は、現在実施設計中のため、今後変更の可能性があります。

2階平面図

①普通教室の配置と交流棟との渡り廊下接続部の変更

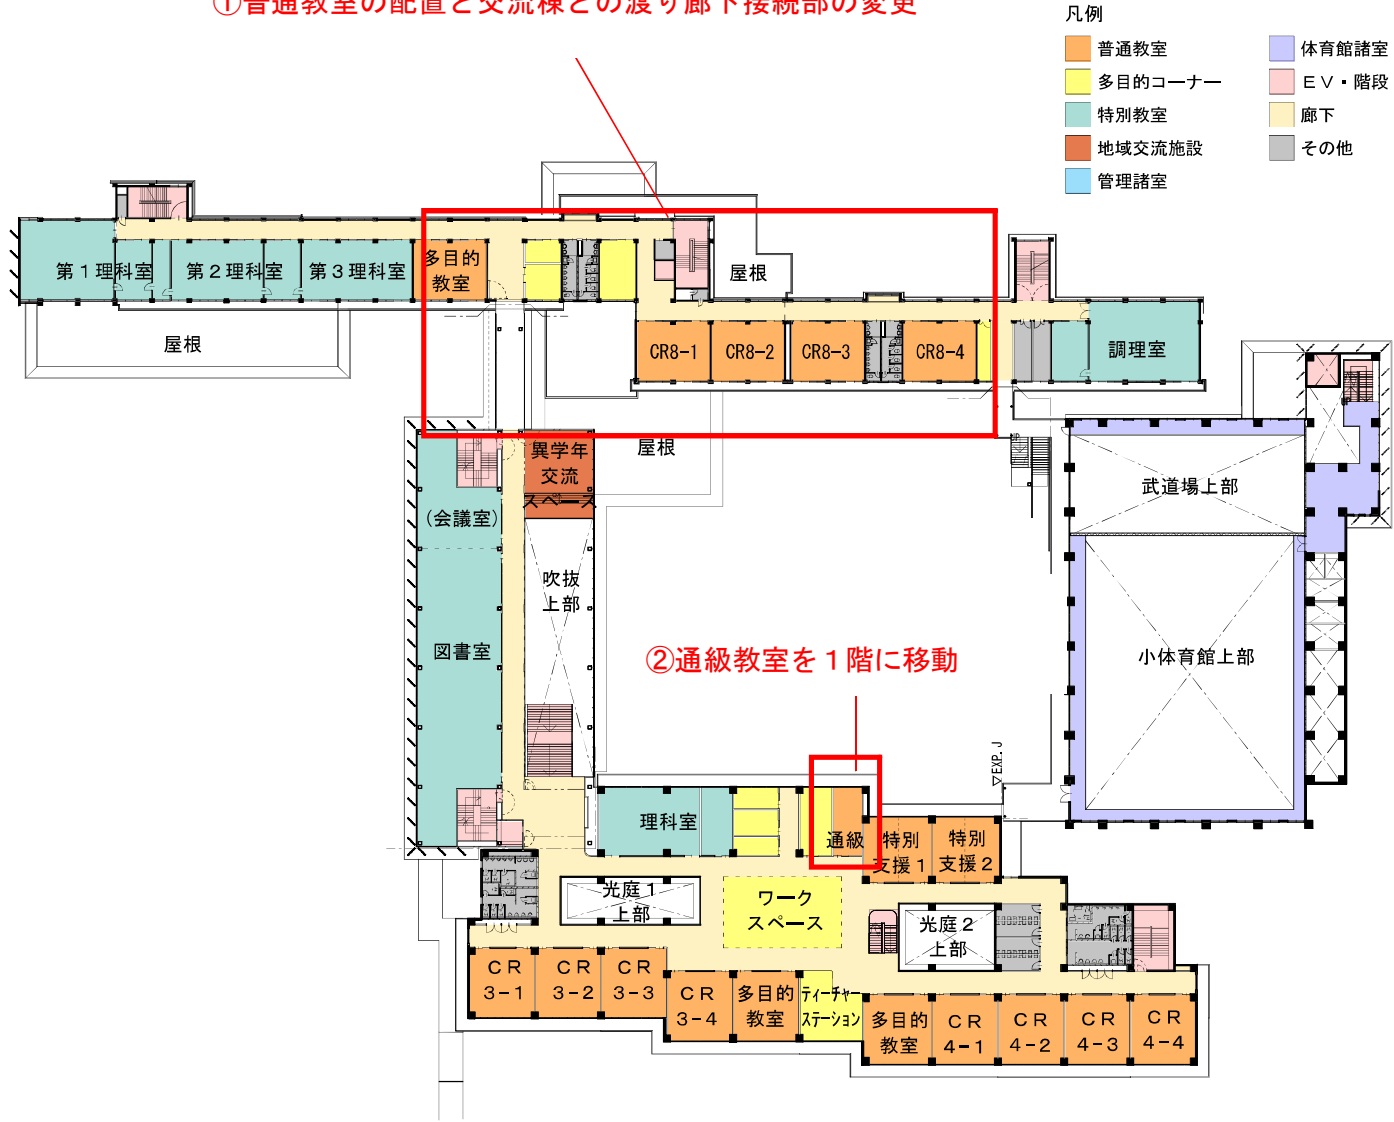


基本設計 (R3. 3. 31時点)

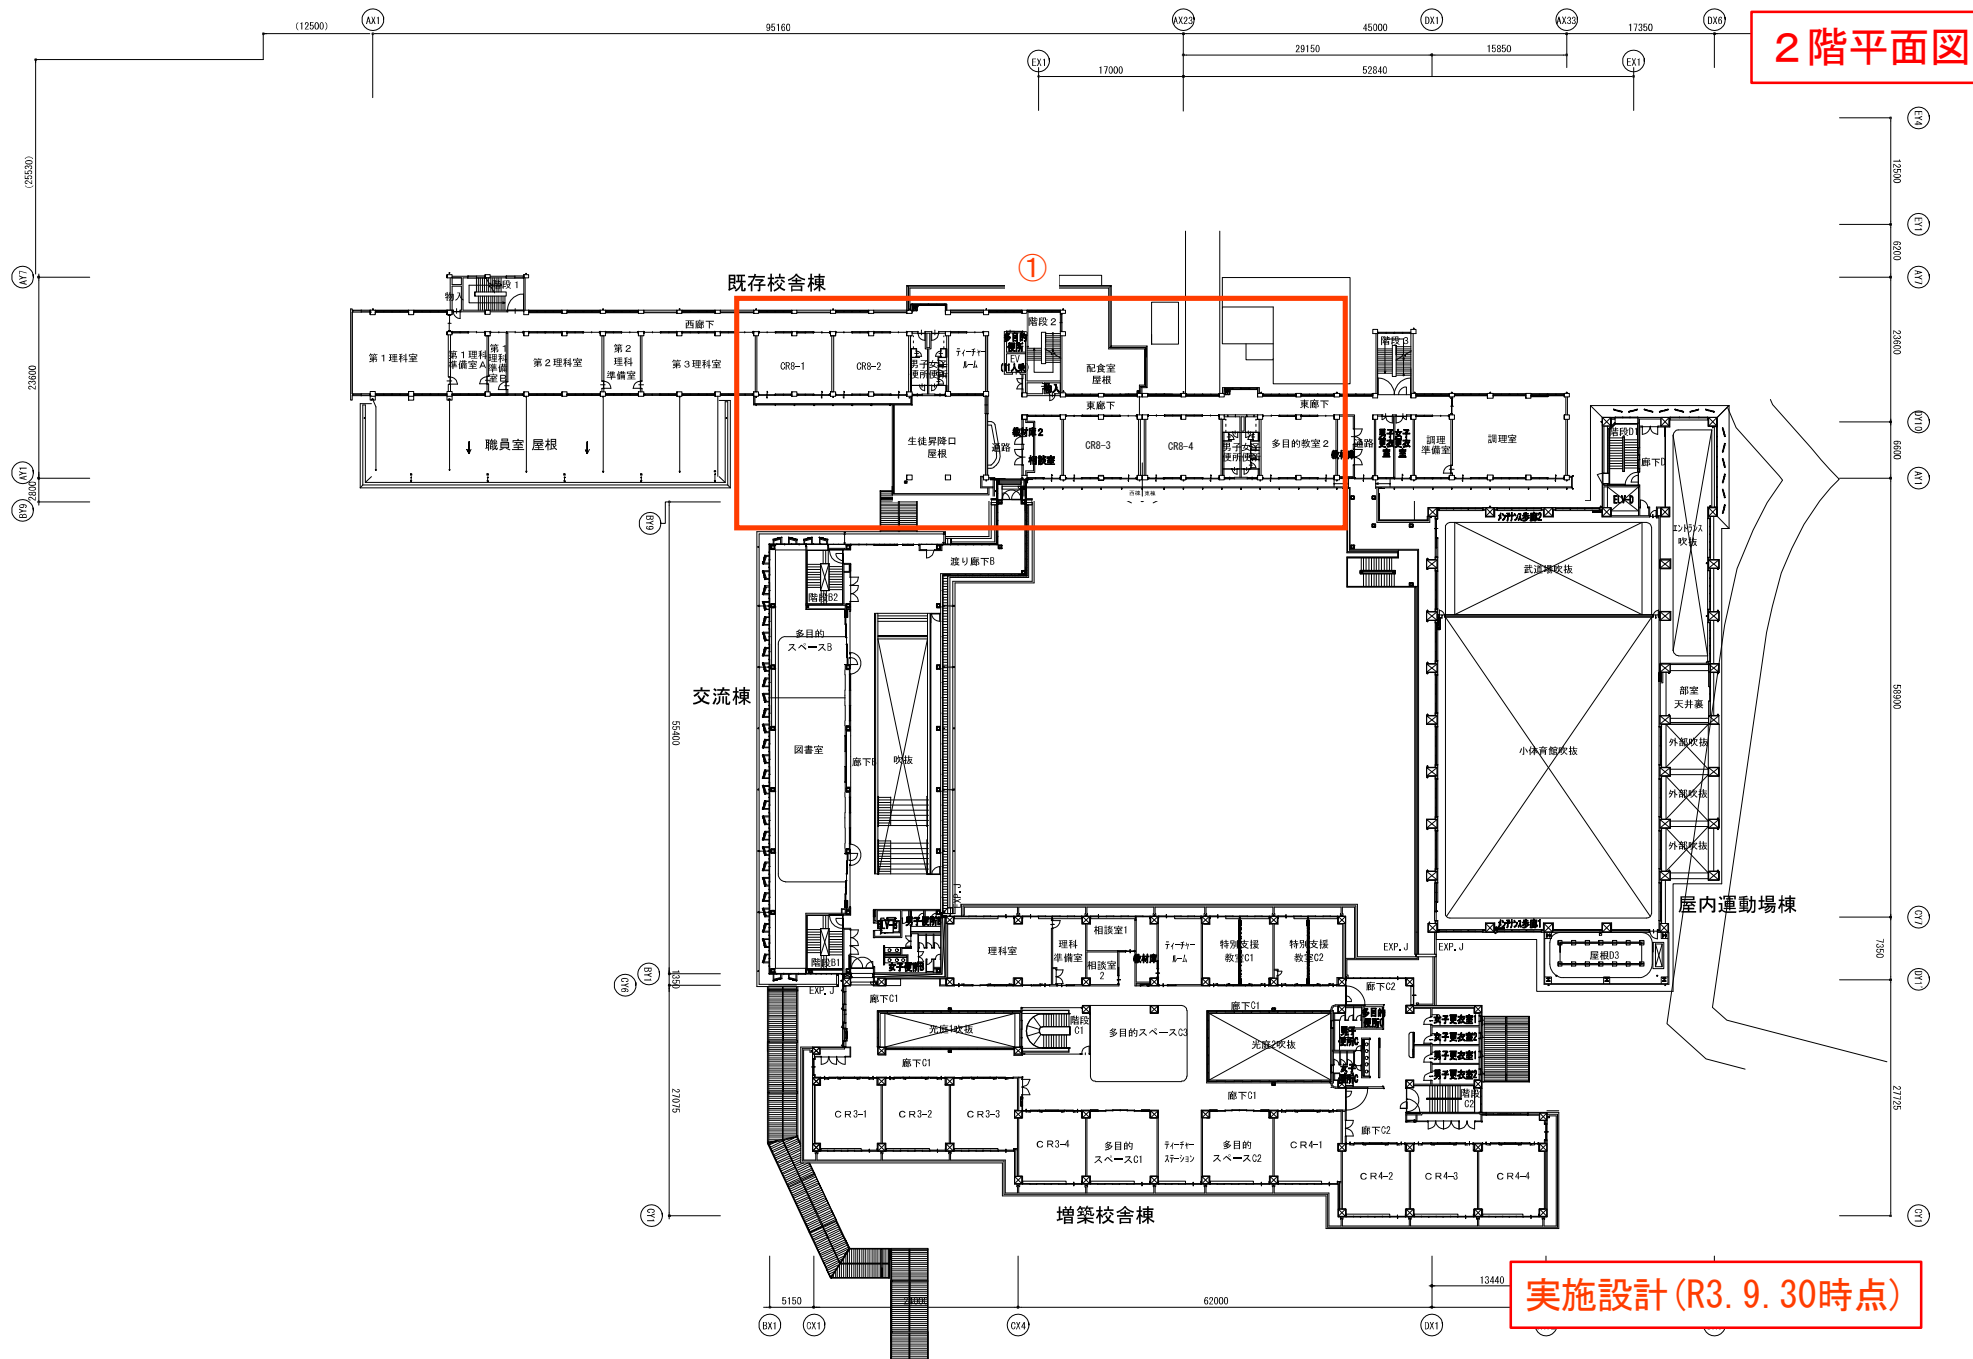

※上記図面は、現在実施設計中のため、今後変更の可能性があります。

3階平面図

①普通教室の配置と交流棟との渡り廊下接続部の変更、第2音楽室の配置変更
被服室の配置変更のため

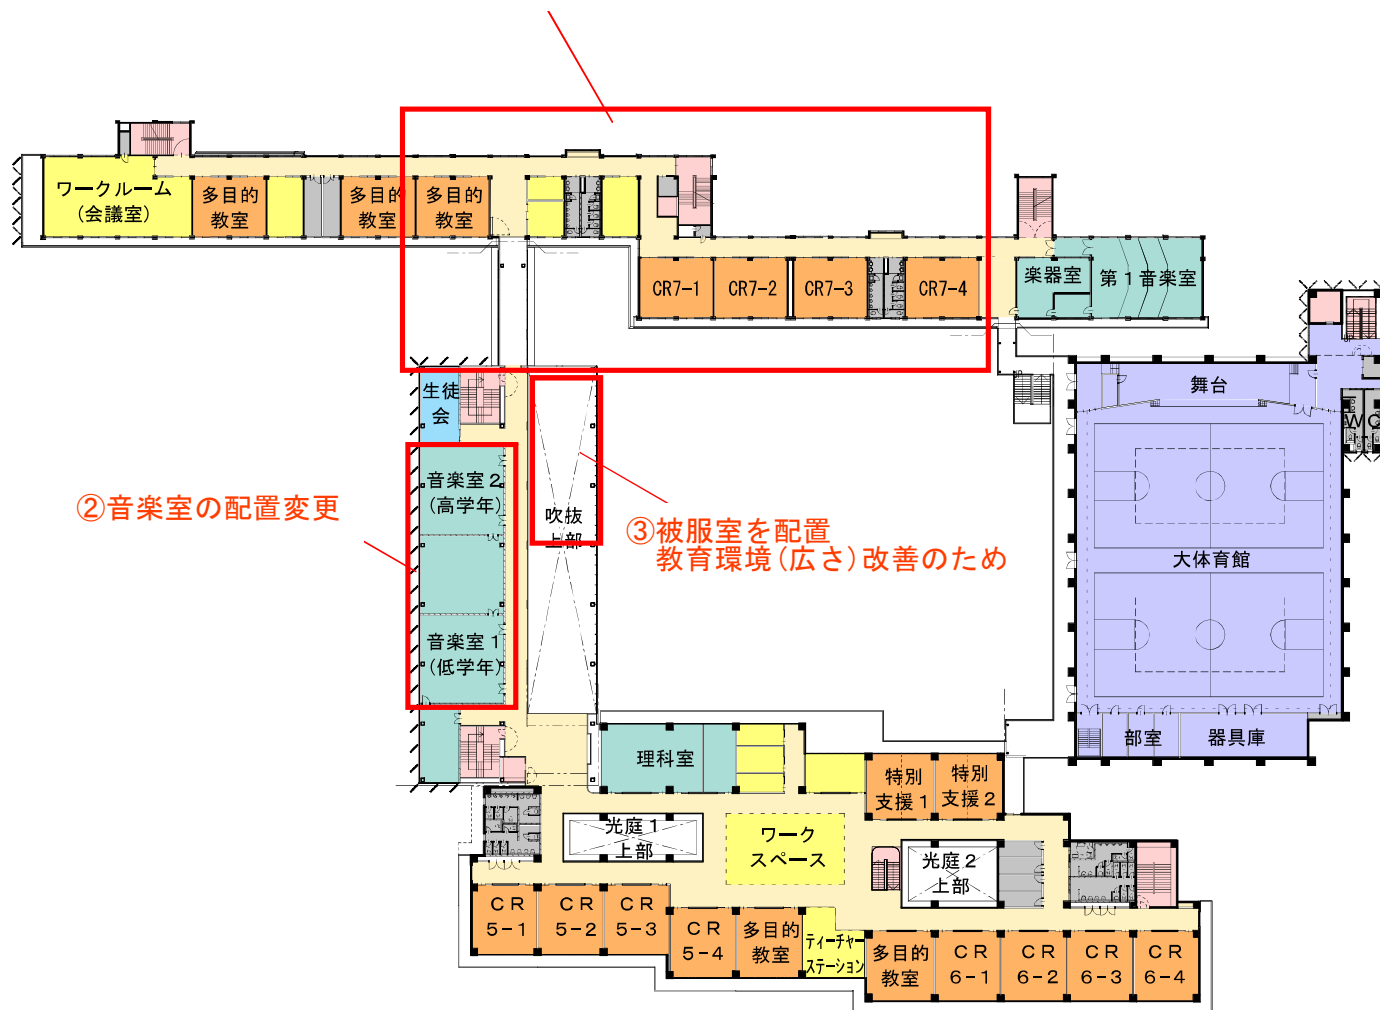


②音楽室の配置変更

③被服室を配置
教育環境(広さ)改善のため



基本設計(R3. 3. 31時点)


3 階平面図

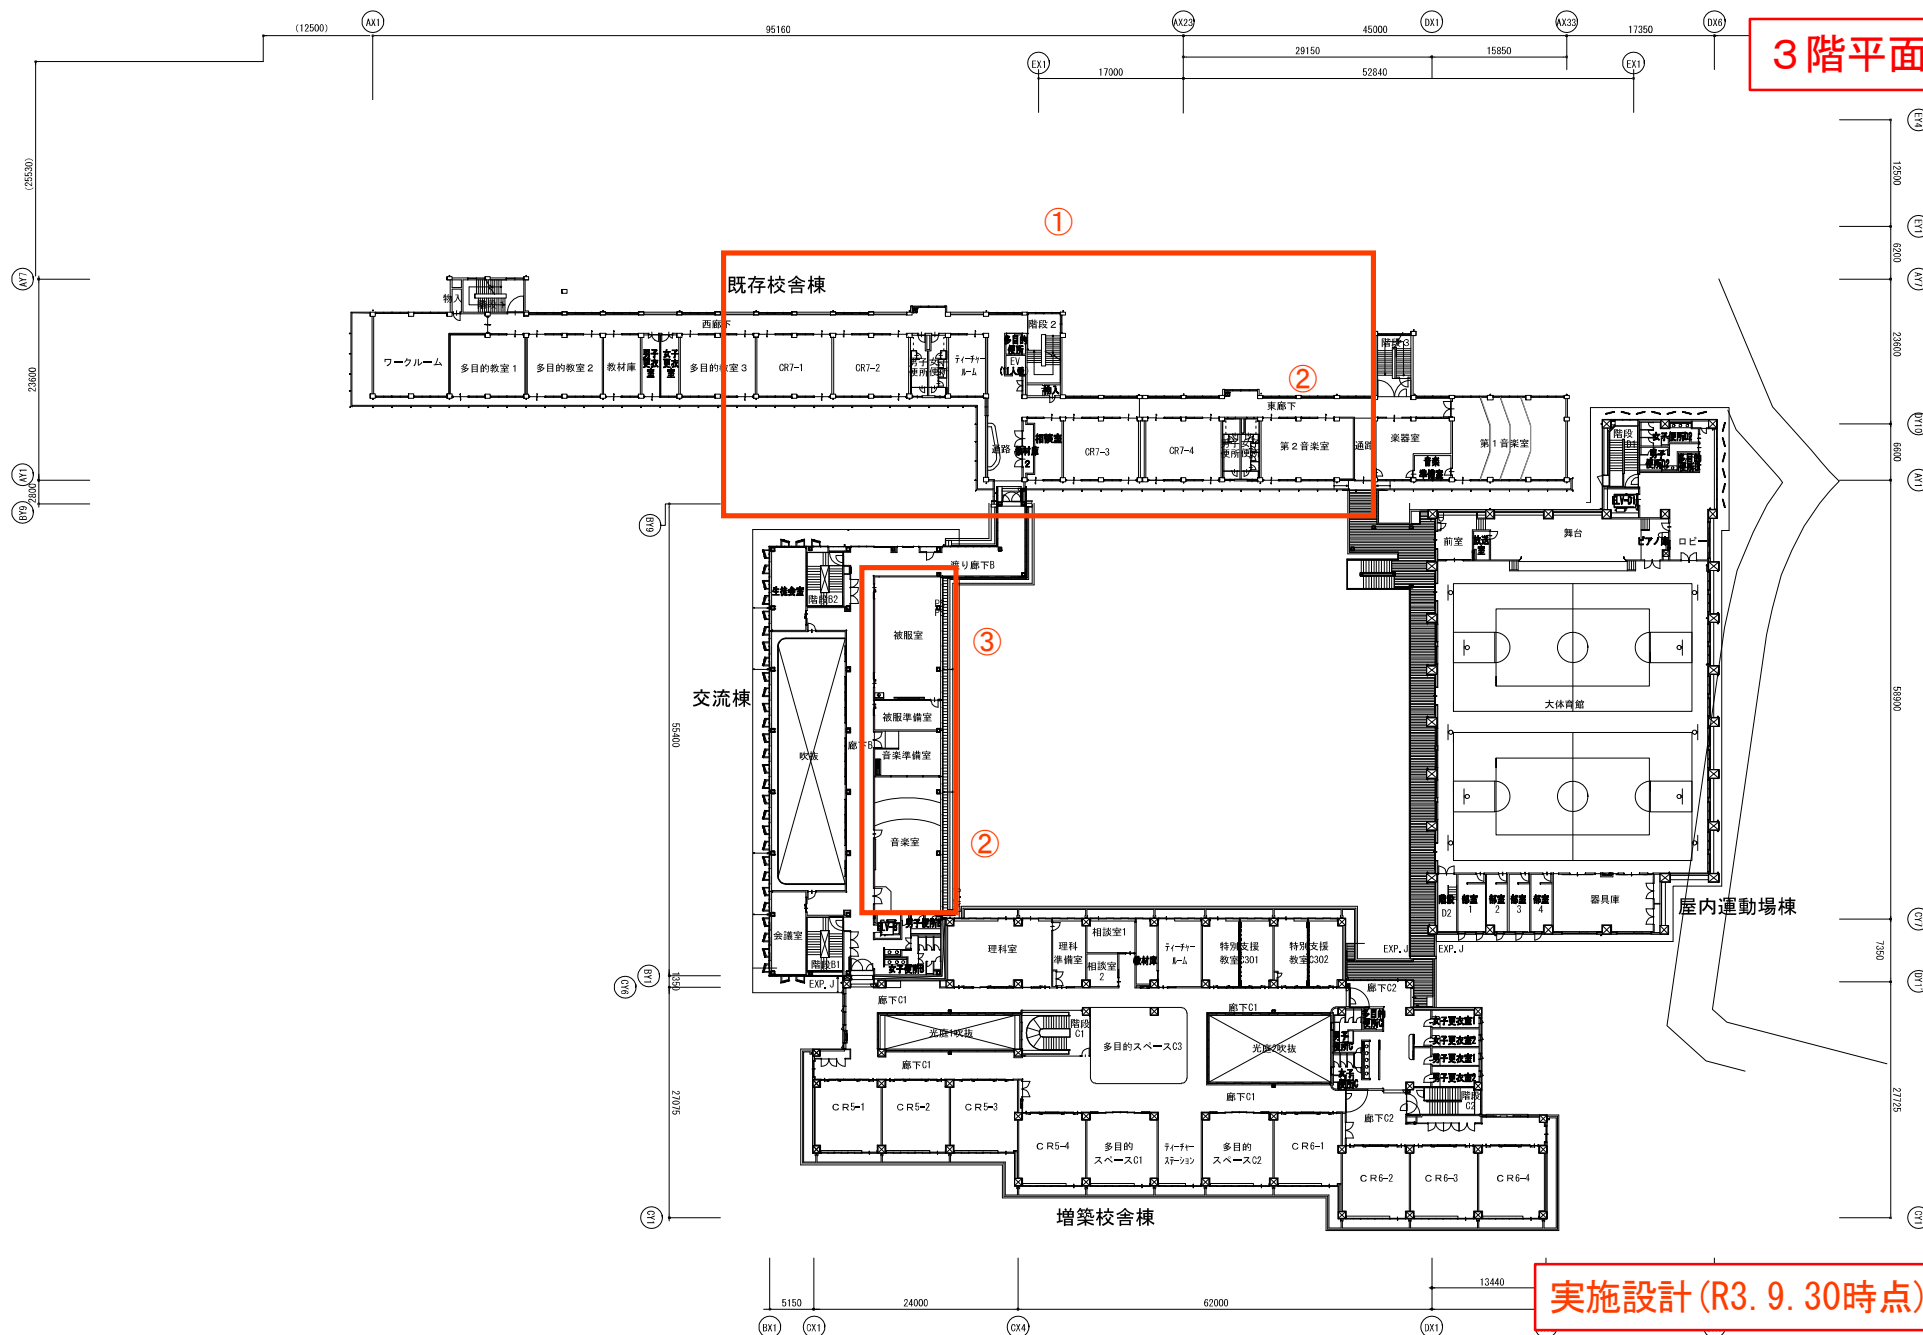


実施設計 (R3. 9. 30時点)

※上記図面は、現在実施設計中のため、今後変更の可能性があります。

4階平面図

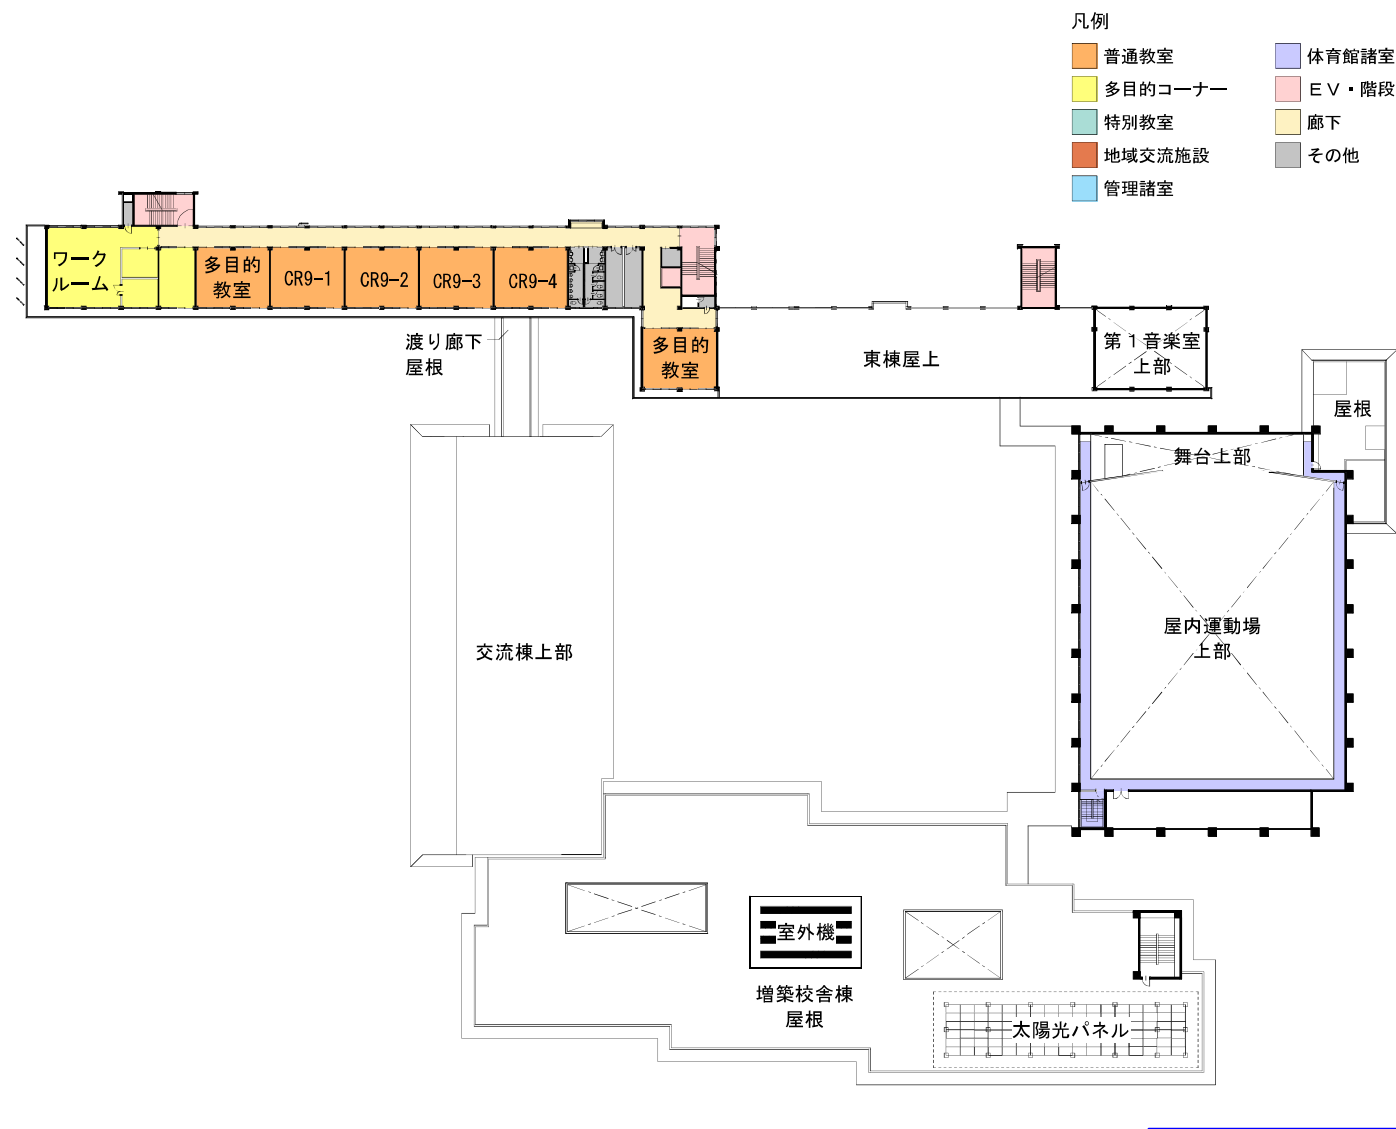

基本設計 (R3. 3. 31時点)

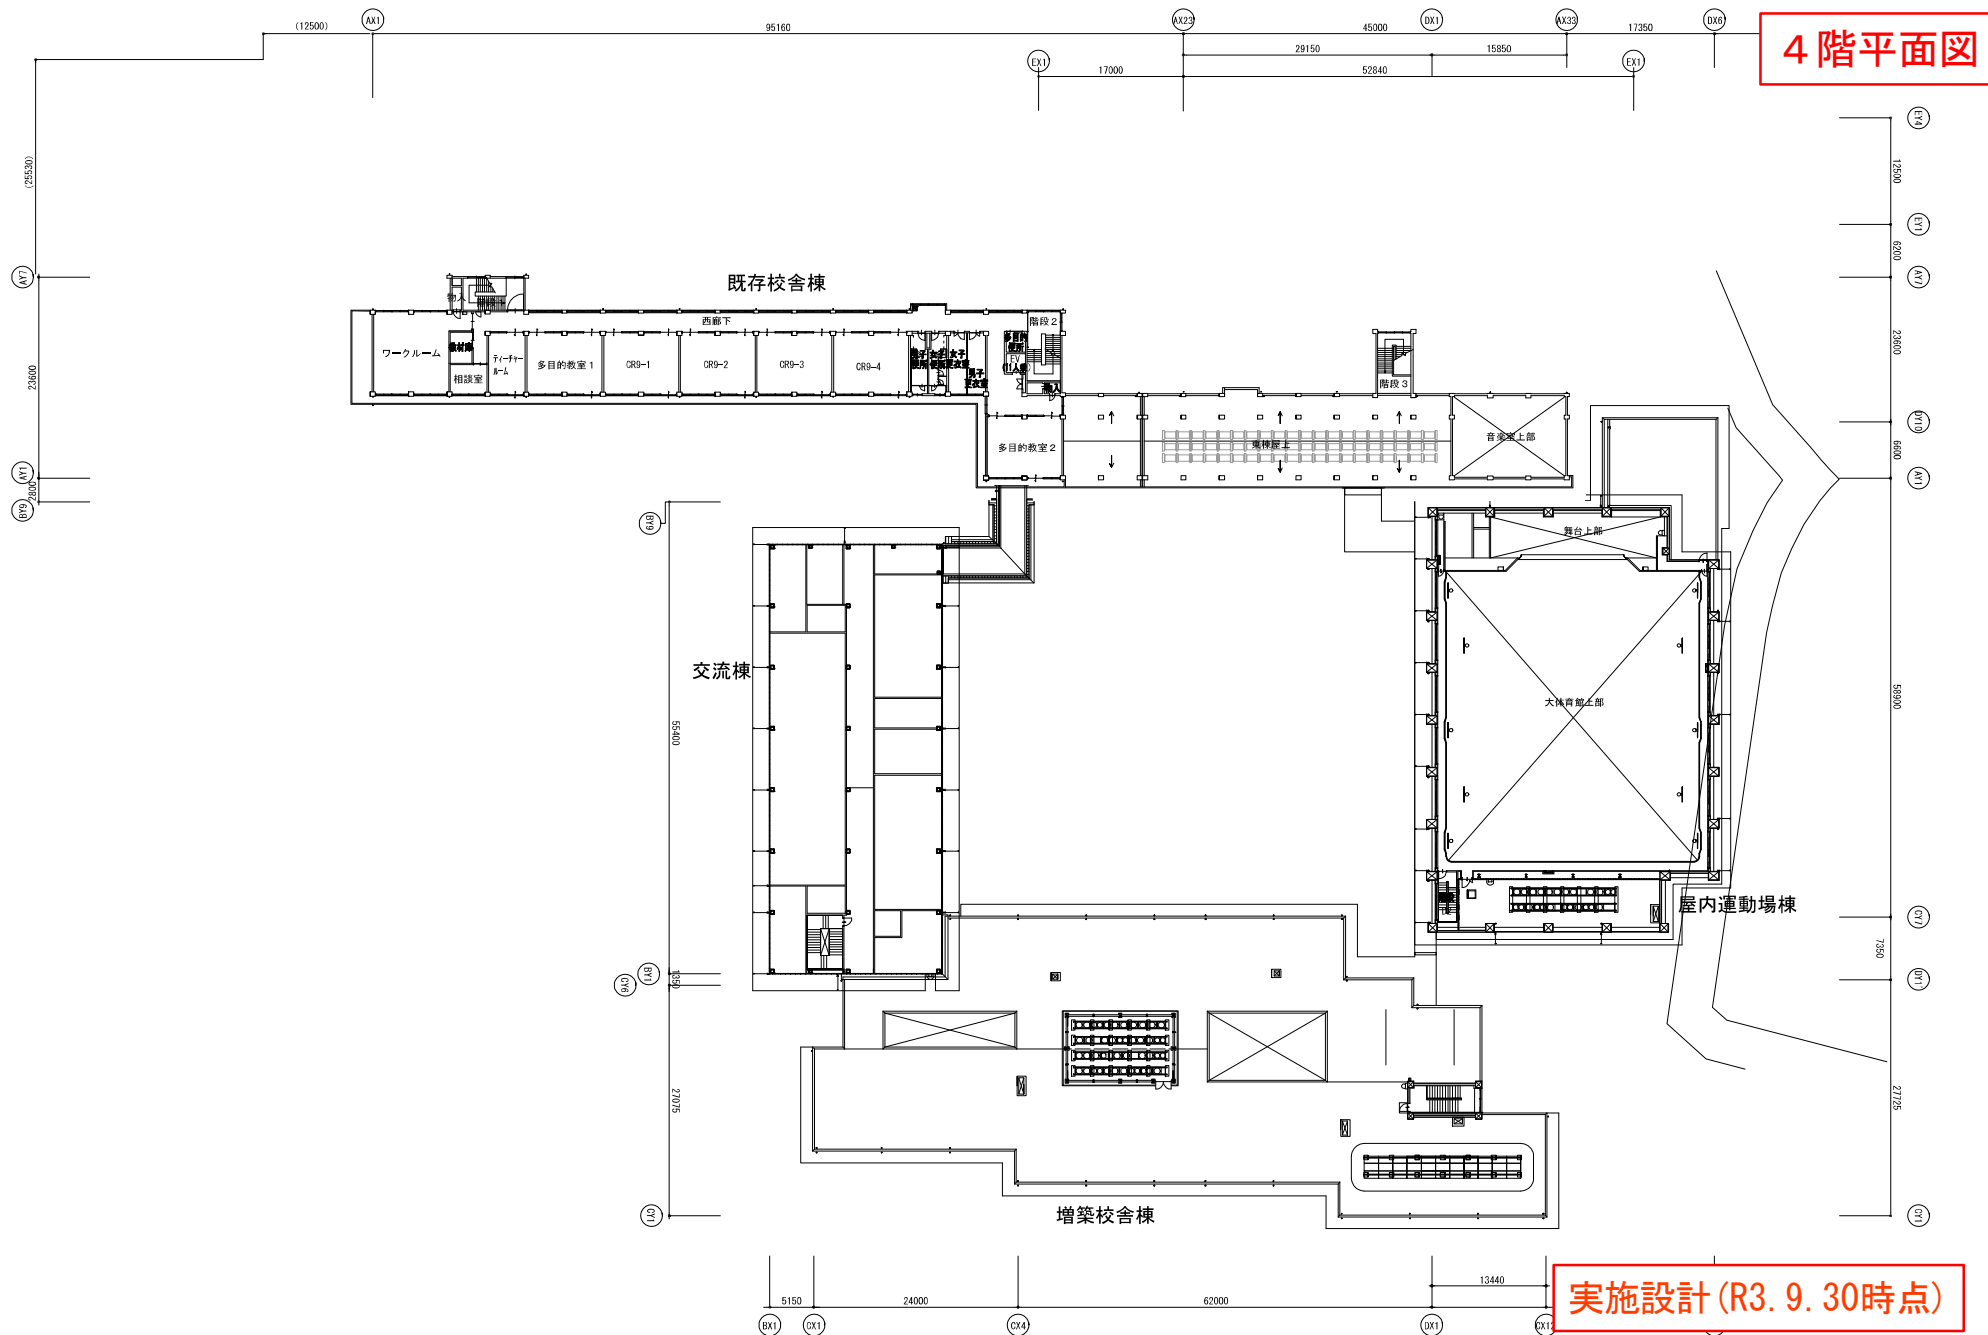

※上記図面は、現在実施設計中のため、今後変更の可能性があります。

工程計画・工程図


/ 事業計画

①工程計画

カセ池造成工事及びトイレ洋式化工事後、既存建屋の解体を行う。その後、増築校舎新設工事を行った後、長寿命化改修工事を行う。

[illegible]

②工程图

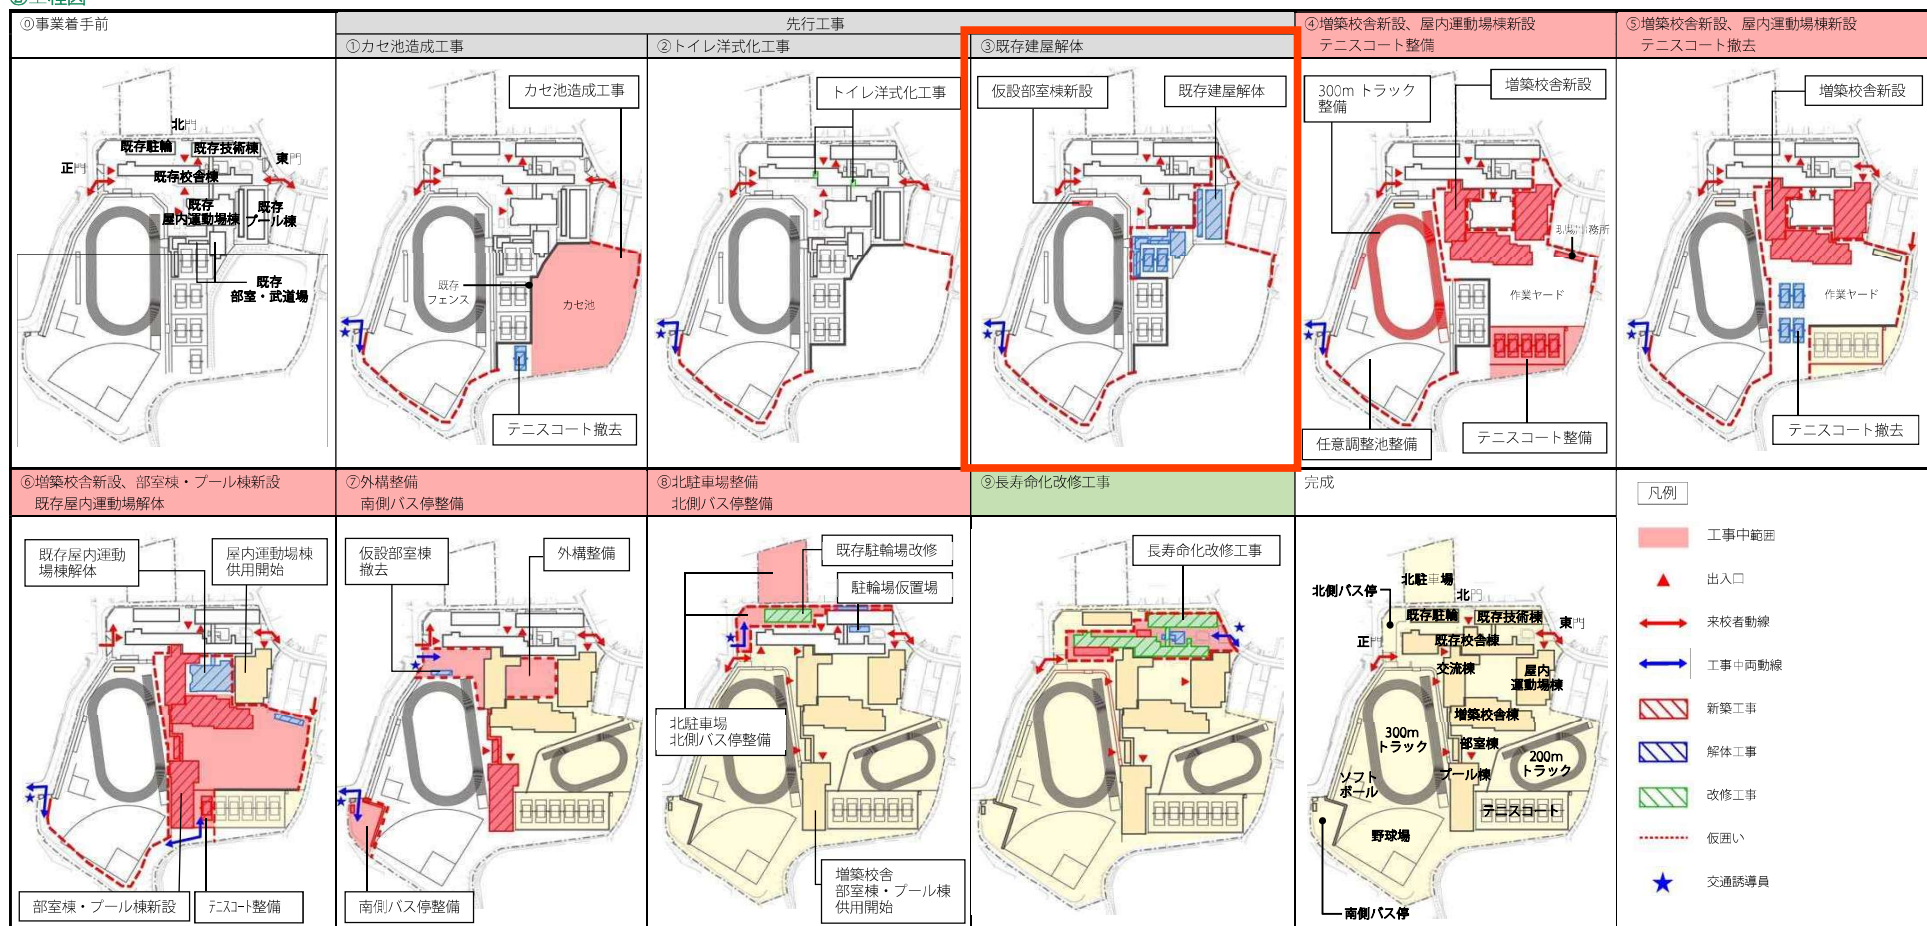

③事業費

・建設事業費 約 64 億円(カセ池造成工事費、トイレ洋式化工事費、既存建屋解体工事費、増築校舎等新設工事費、長寿命化改修工事費)


基本設計(R3. 3. 31時点)

令和2年度加東市社地域小中一貫校基本・実施設計作成業務委託 基本設計書(概要版) 令和3年3月


7 事業計画

①工程計画

カセ池造成工事及びトイレ洋式化工事後、既存建屋の解体を行う。その後、増築校舎新設工事を行った後、長寿命化改修工事を行う。

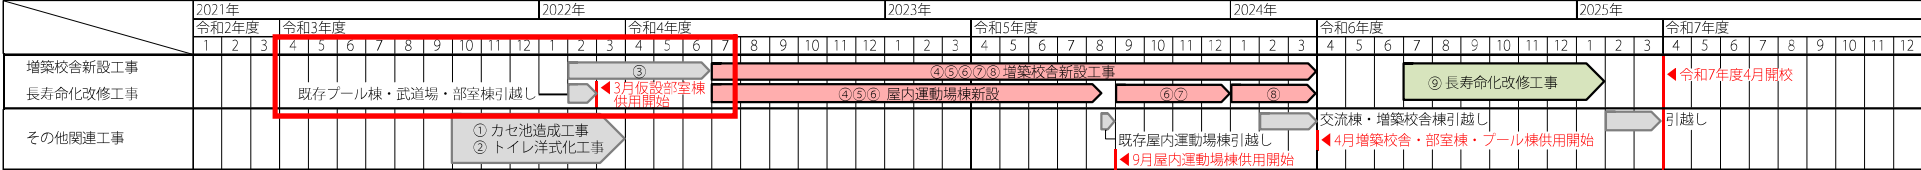

②工程図

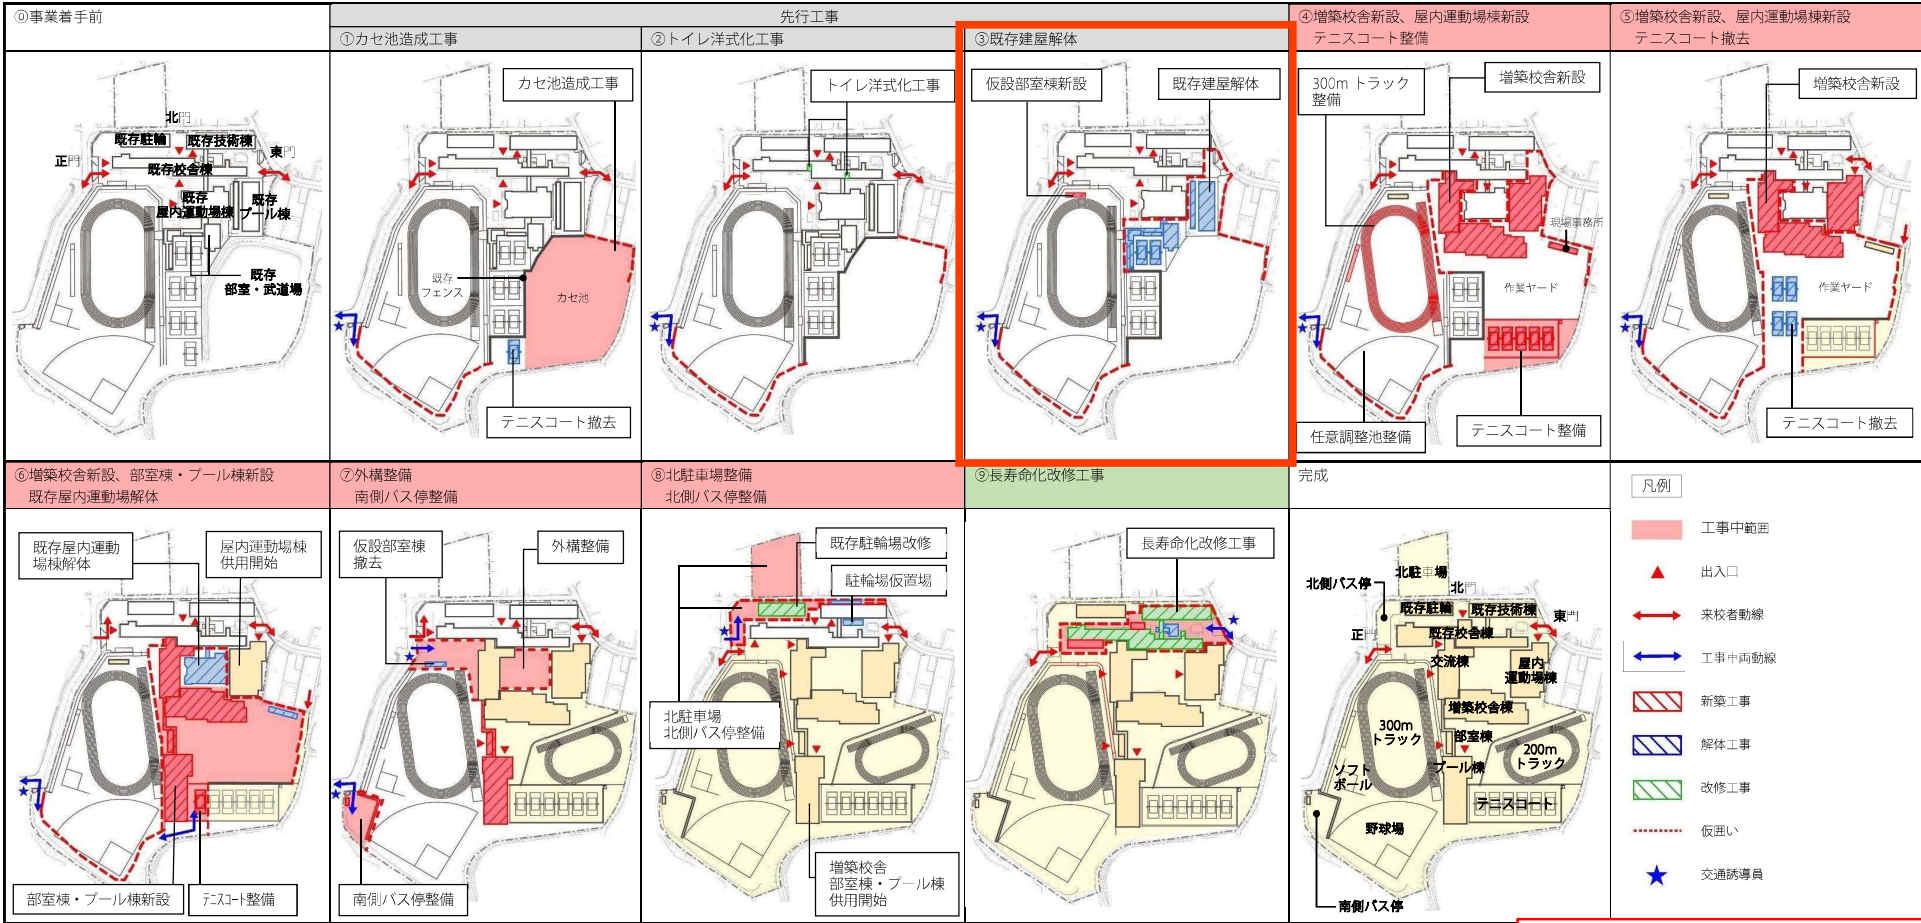


③事業費


・建設事業費 約 64 億円(カセ池造成工事費、トイレ洋式化工事費、既存建屋解体工事費、増築校舎等新設工事費、長寿命化改修工事費)

実施設計 (R3. 9. 30時点)


全体立面図

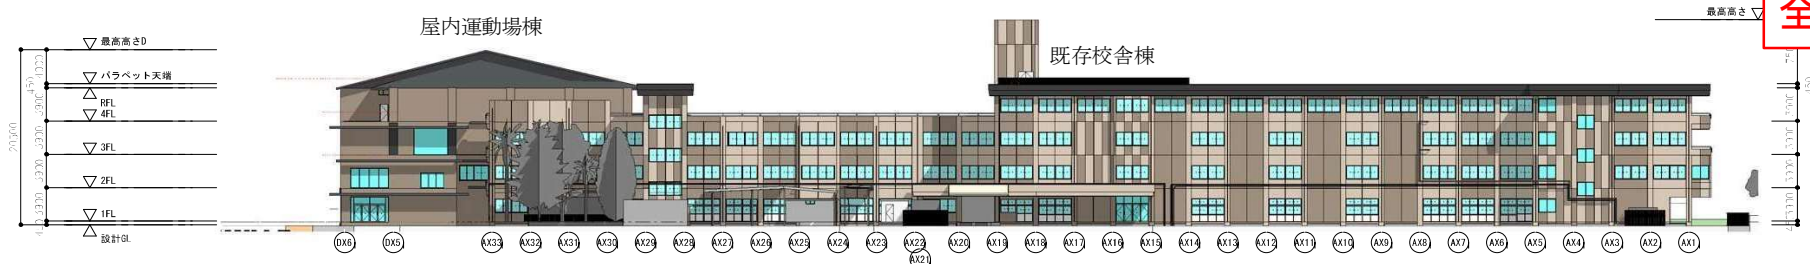

北立面図

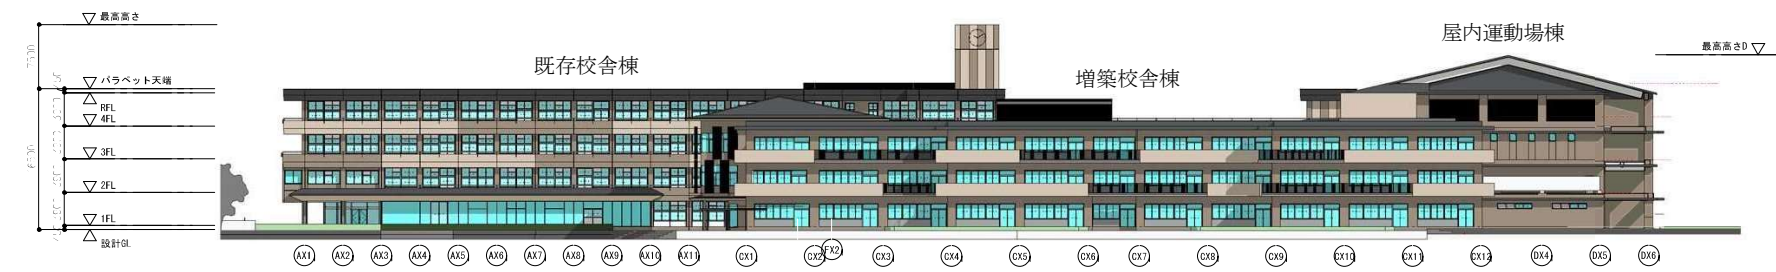


南立面図

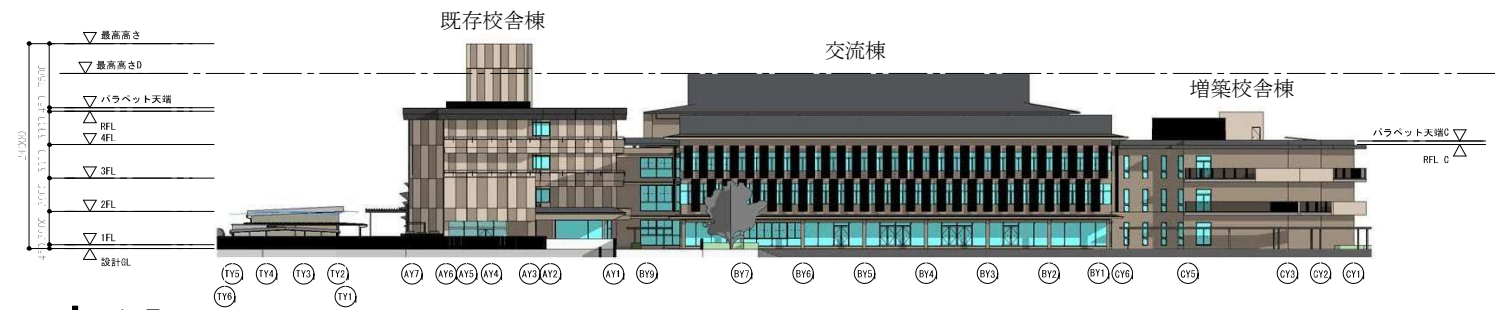

西立面図



東立面図

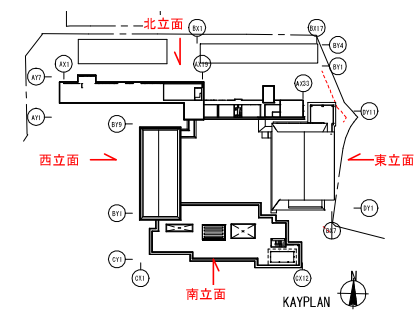

実施設計 (R3. 9. 30時点)

※上記図面は、現在実施設計中のため、今後変更の可能性があります。